


ERECTED 1917  
 TYPE FRAME - STANDARD  
 FOUNDATION CONCRETE  
 WALLS STANDARD  
 ROOF { TYPE STANDARD SHINGLES  
 PITCH STANDARD  
 HEATING STOVES


FLOOR 4x2 1/2" MAPLE  
 FINISH { INSIDE V-JOINT CEILING  
 OUTSIDE 3" LAP SIDING - 1x6 DROP SIDING  
 CEILING HEIGHT ST'D.  
 LIGHTING OIL LAMPS  
 SANITARY FACILITIES OUTSIDE TOILETS

RIVER DIV.  
 LEACH VILLAGE SUB  
 STA. NO. 76 TEL. 5

83

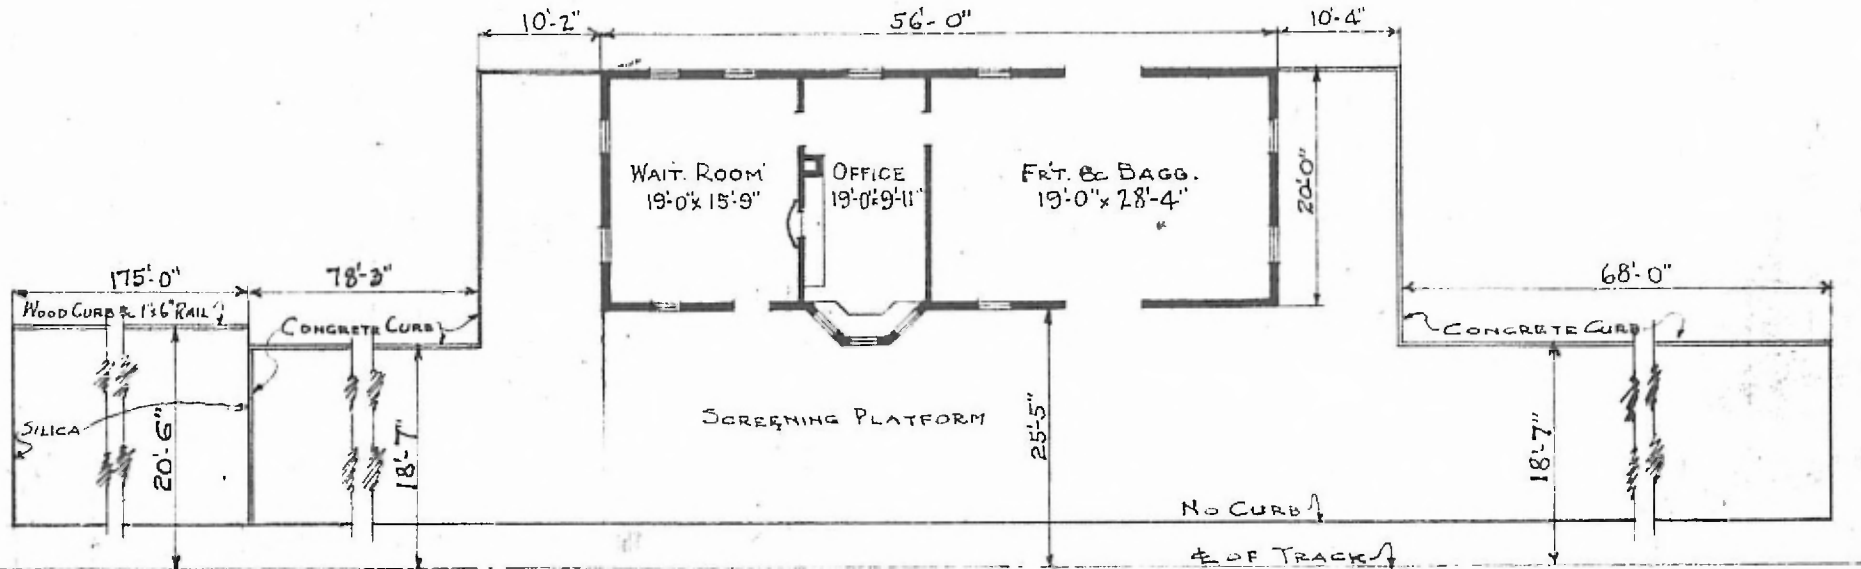

FLOOR PLAN  
 SCALE: 1/16" = 1'-0"

 

COMBINATION STATION  
 COMMERCE, MO.