


EASTERN DIV
 ROLL 505
 STAN 87 N.

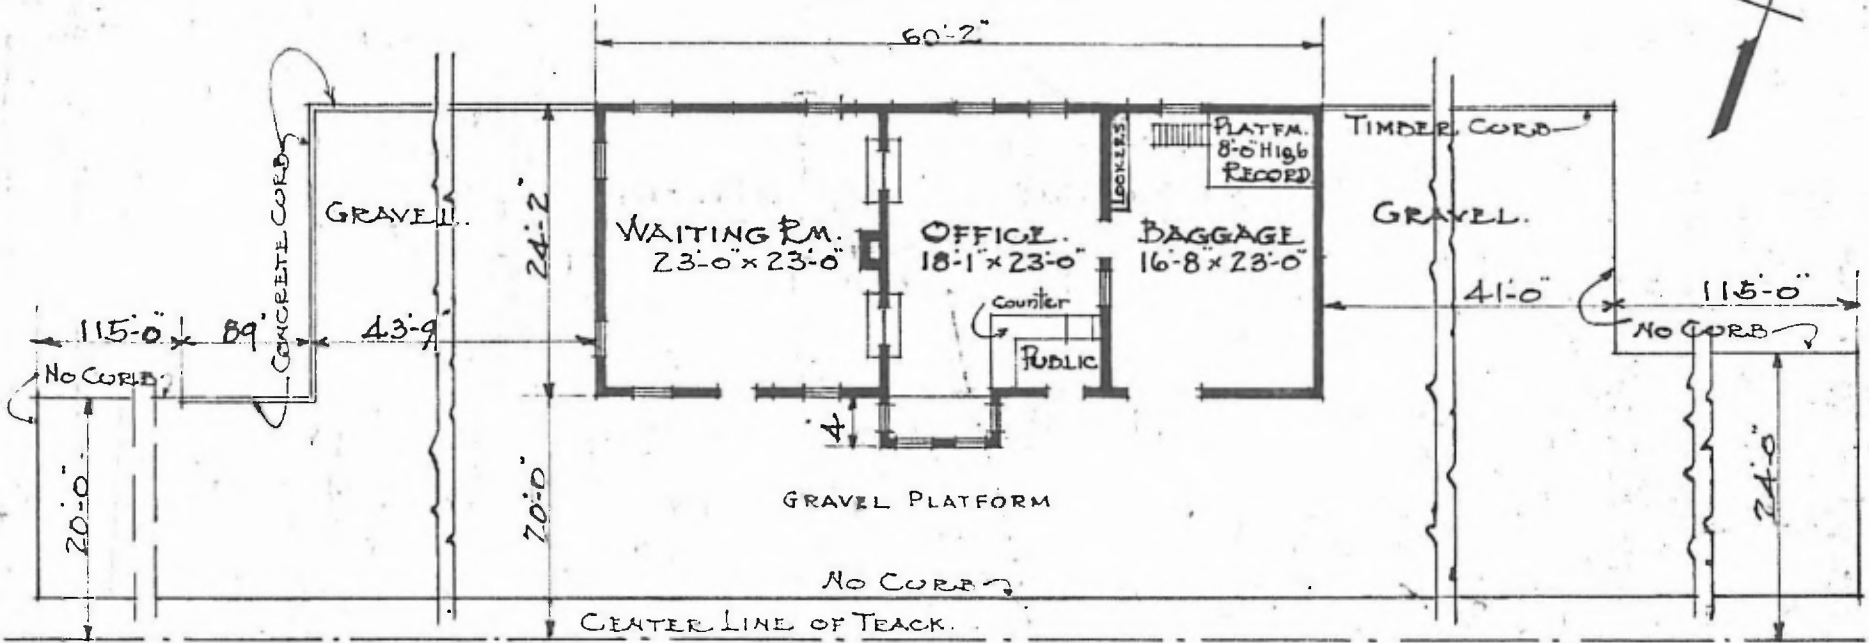

• FLOOR PLAN •
 SCALE: 1/16" = 1'-0"

ERECTED 1886
 TYPE FRAME
 FOUNDATION PILE HEADS
 WALLS 2" x 6"
 ROOF { TYPE - GABLE SHINGLES
 PITCH - 1/3
 HEATING STOVES

FLOOR 7/8" x 3/4" PINE
 FINISH { INSIDE - 7/8" x 3/4" BEADED
 OUTSIDE - BOARDS & BATTONS
 CEILING HEIGHT 14'-0"
 LIGHTING LAMPS
 SANITARY FACILITIES - OUTSIDE TOILETS

PASSENGER STATION AT
 CUBA MO.

JAN. 17. 1917.