


EASTERN DIV
ROLLA SUB
STA. No. 25A

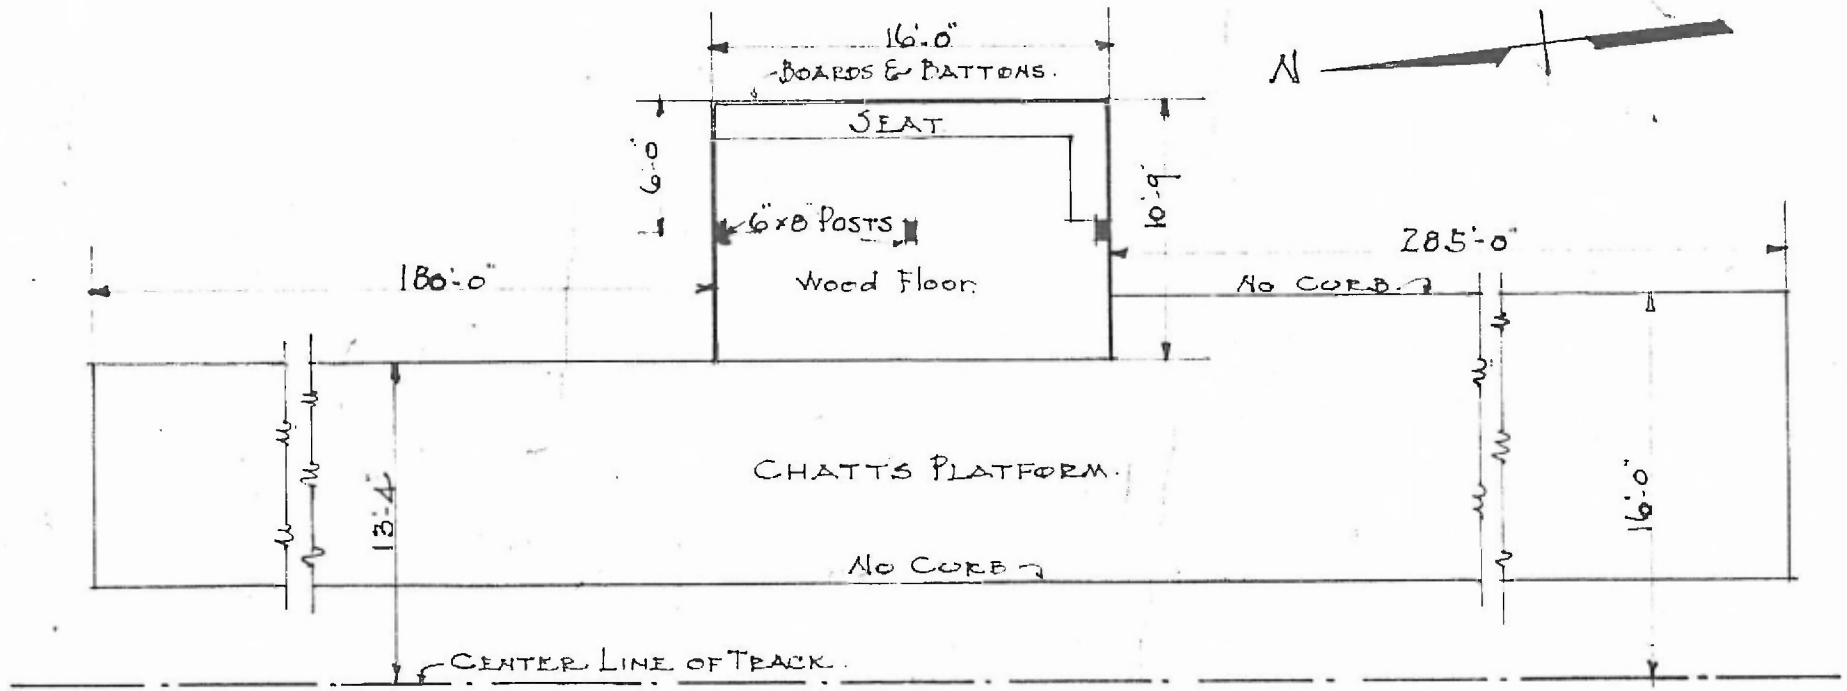

FLOOR PLAN.
SCALE 1/8" = 1'-0"

SHELTER STATION.
DEICKE, MO.

JAN. 29, 1917.