


EASTERN MO.,
CLINTON SUB.
STP. No. 713

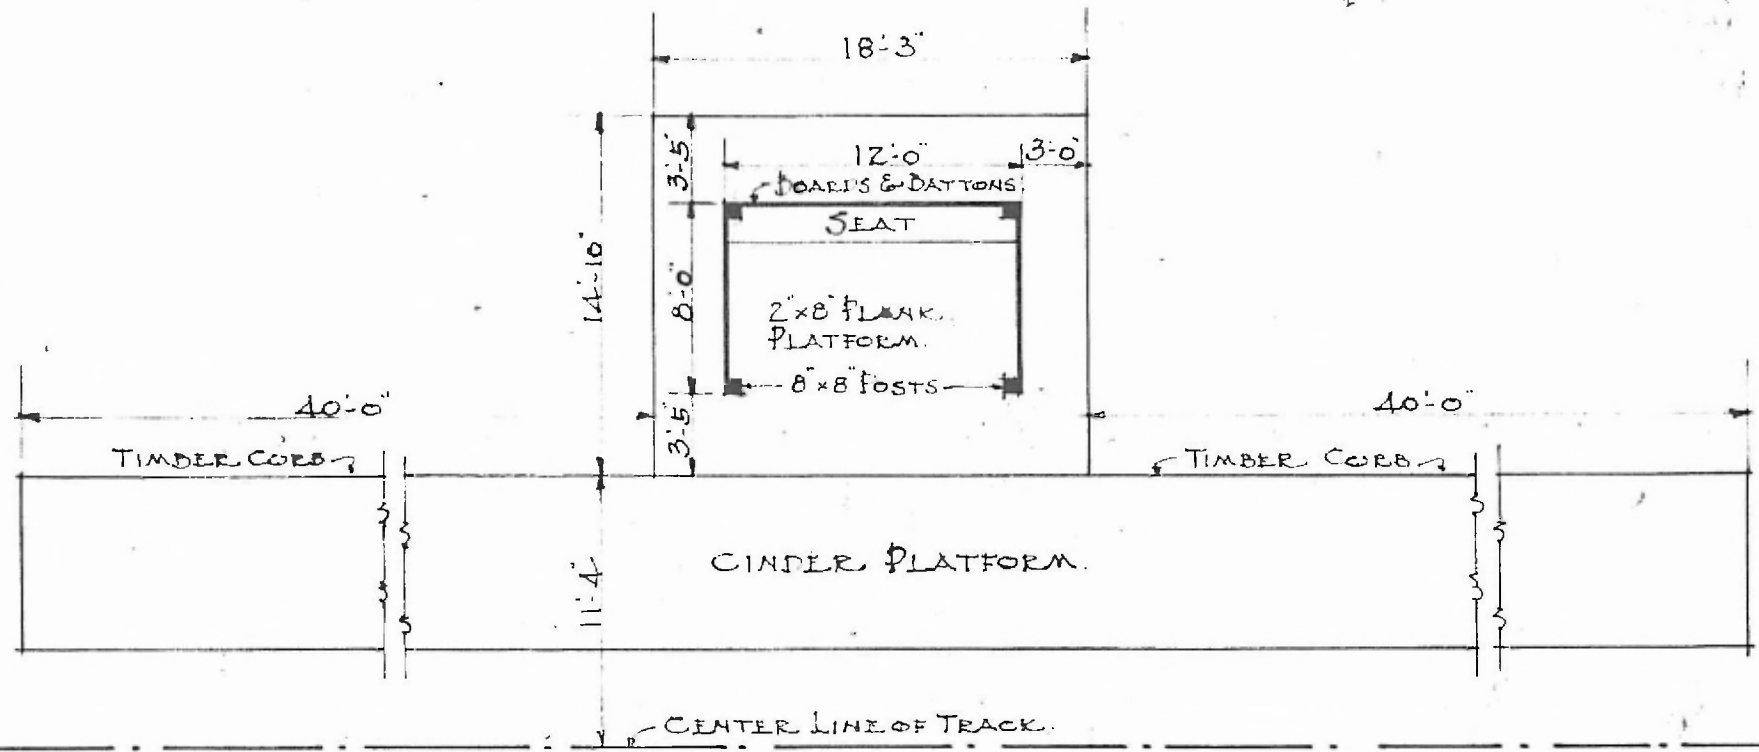

FLOOR PLAN.
SCALE - 1/8" = 1'-0"

SHELTER STATION.
DODSON, MO.

JUNE 14. 1916.