


ERECTED: 1919.
 TYPE: FLAME
 FOUNDATION: WOOL BLOCKS
 WALLS: 2"x6"
 ROOF (TYPE: GABLE, SHINGLES, PITCH: 1/2)
 HEATING: STOVES

FLOOR: 2 1/4" x 3 1/4" Y.P.
 FINISH: { INSIDE: DROP SIDING, OUTSIDE: 7/8" x 3" V. JOINT CLR.
 CEILING HEIGHT: 7'-10"
 LIGHTING: OIL LAMPS
 SANITARY FACILITIES: OUTSIDE TOILETS

NORTHERN DIV.
 ASH GROVE, ILL.
 STA. NO. C179

69

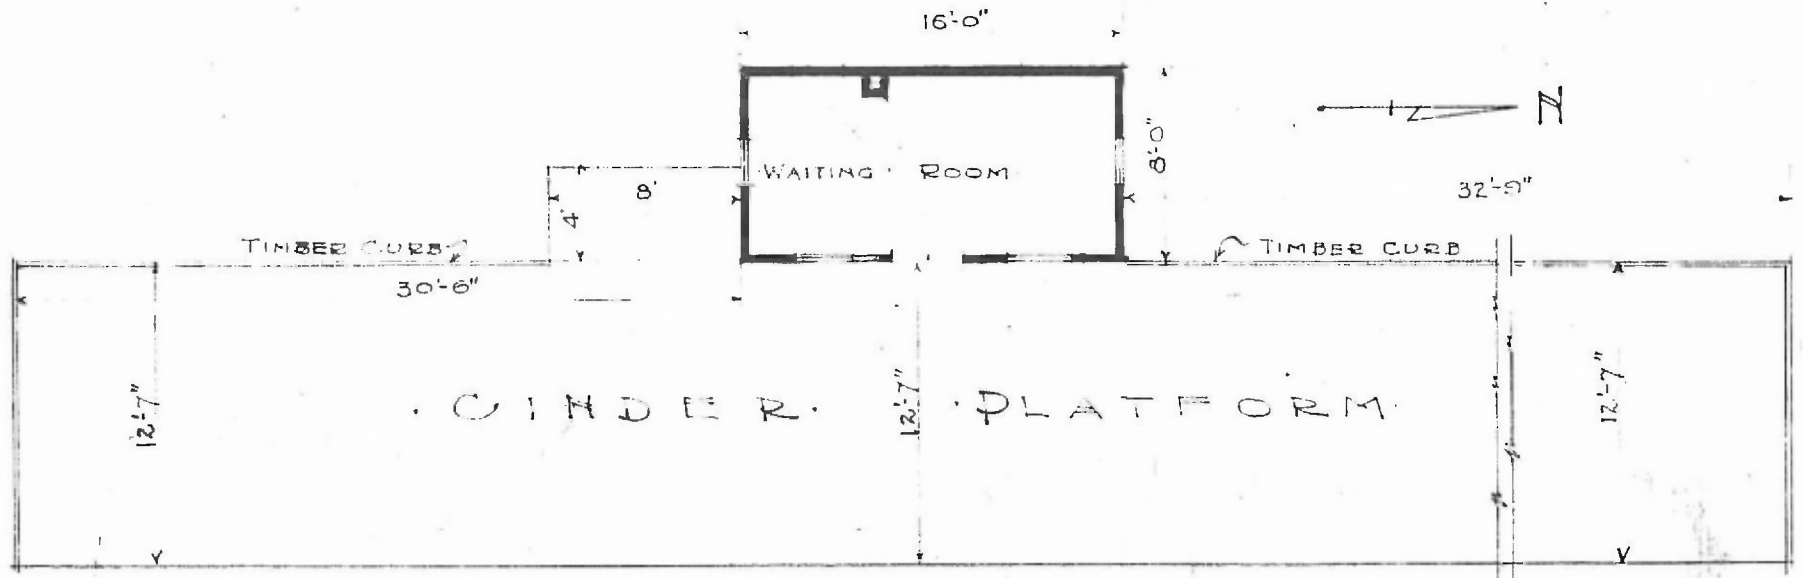

CINDER PLATFORM

FLOOR PLAN
 SCALE 1/8" = 1'-0"

COMBINATION STATION
 EMMET, MO.