


ERECTED 1898.
 TYPE FRAME
 FOUNDATION PILE HEADS
 WALLS 2" X 6"
 ROOF { TYPE - GABLE - SHINGLES
 PITCH - 1/3
 HEATING STOVES.

FLOOR 3/4" X 3/4" Y. PINE
 FINISH { INSIDE
 OUTSIDE
 CEILING HEIGHT 11'-7" FREIGHT ROOM 12'-0"
 LIGHTING OIL LAMPS.
 SANITARY FACILITIES - OUTSIDE TOILETS.

EASTERN DIV.
 CLINTON SUB
 STA. No. D 136

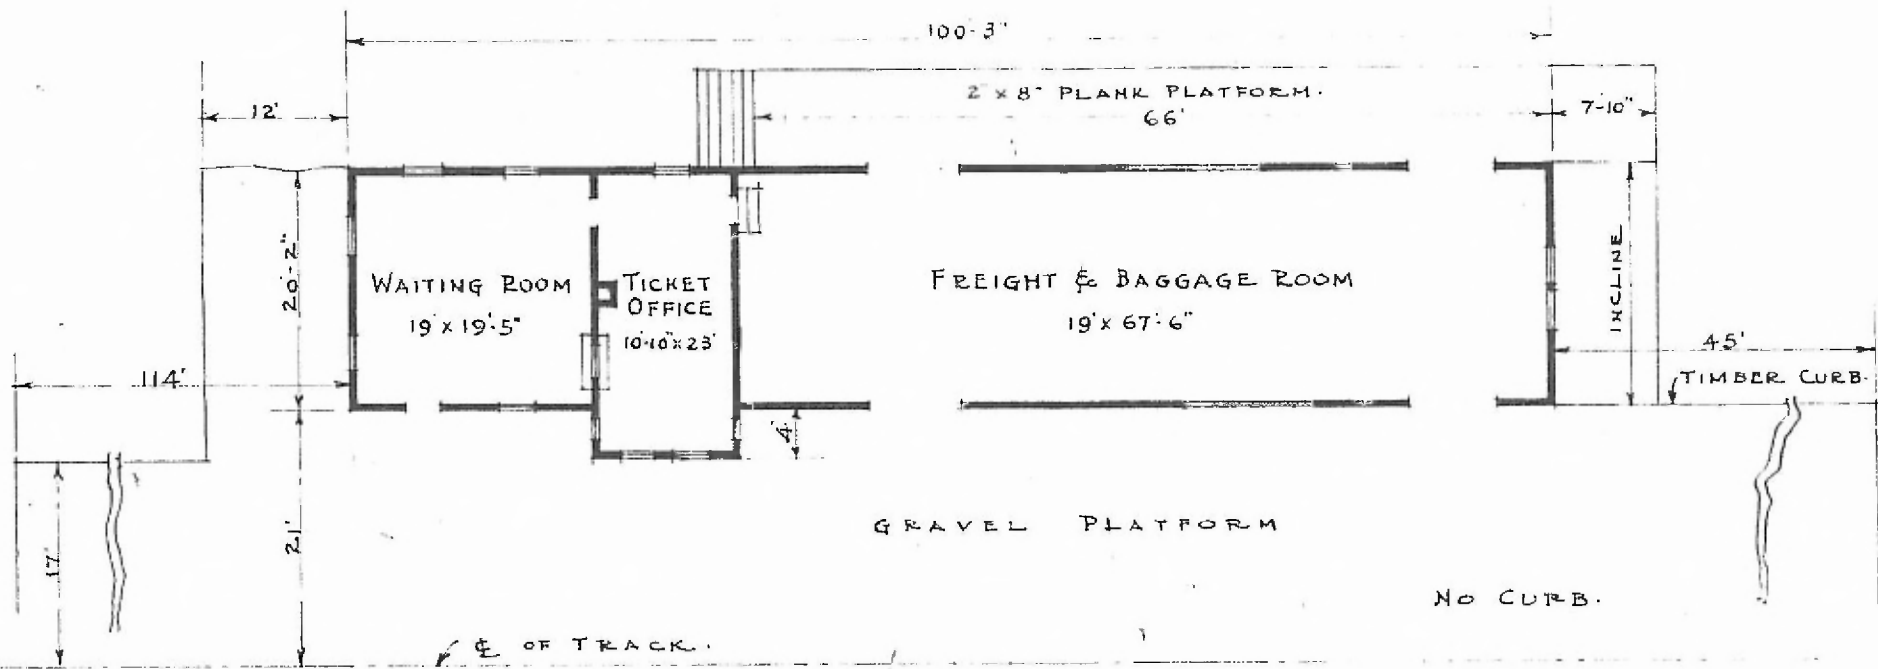

FLOOR PLAN.
 SCALE: 1/16" = 1'-0"



PASSENGER STATION AT
 FLEMINGTON MO.