


96

ERECTED TYPE
 FOUNDATION PILES
 WALLS 2-4
 ROOF { TYPE GABLE-SHINGLES
 PITCH 1/3
 HEATING STOVES

FLOOR FINISH { INSIDE
 OUTSIDE
 CEILING HEIGHT 12'-1"
 LIGHTING OIL
 SANITARY FACILITIES OUTSIDE TOILETS

7-1
 8-3/4
 7-8-3/4 M.O.C.B.
 BOX & BATTENS

RIVER DIV.
 LEACHVILLE SOB
 STA. No. TE 215

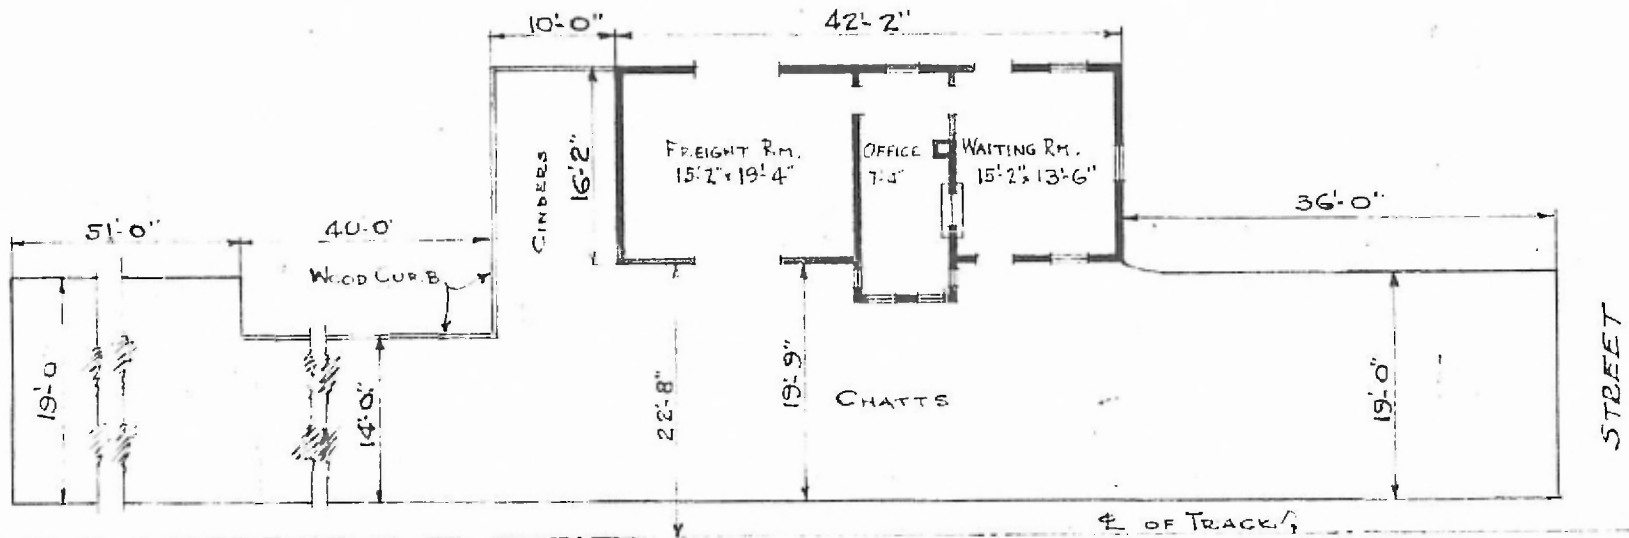

FLOOR PLAN
 SCALE: 1/16" = 1'-0"

COMBINATION STATION
 HOLCOMB, MO.

Oct. 1, 1919