
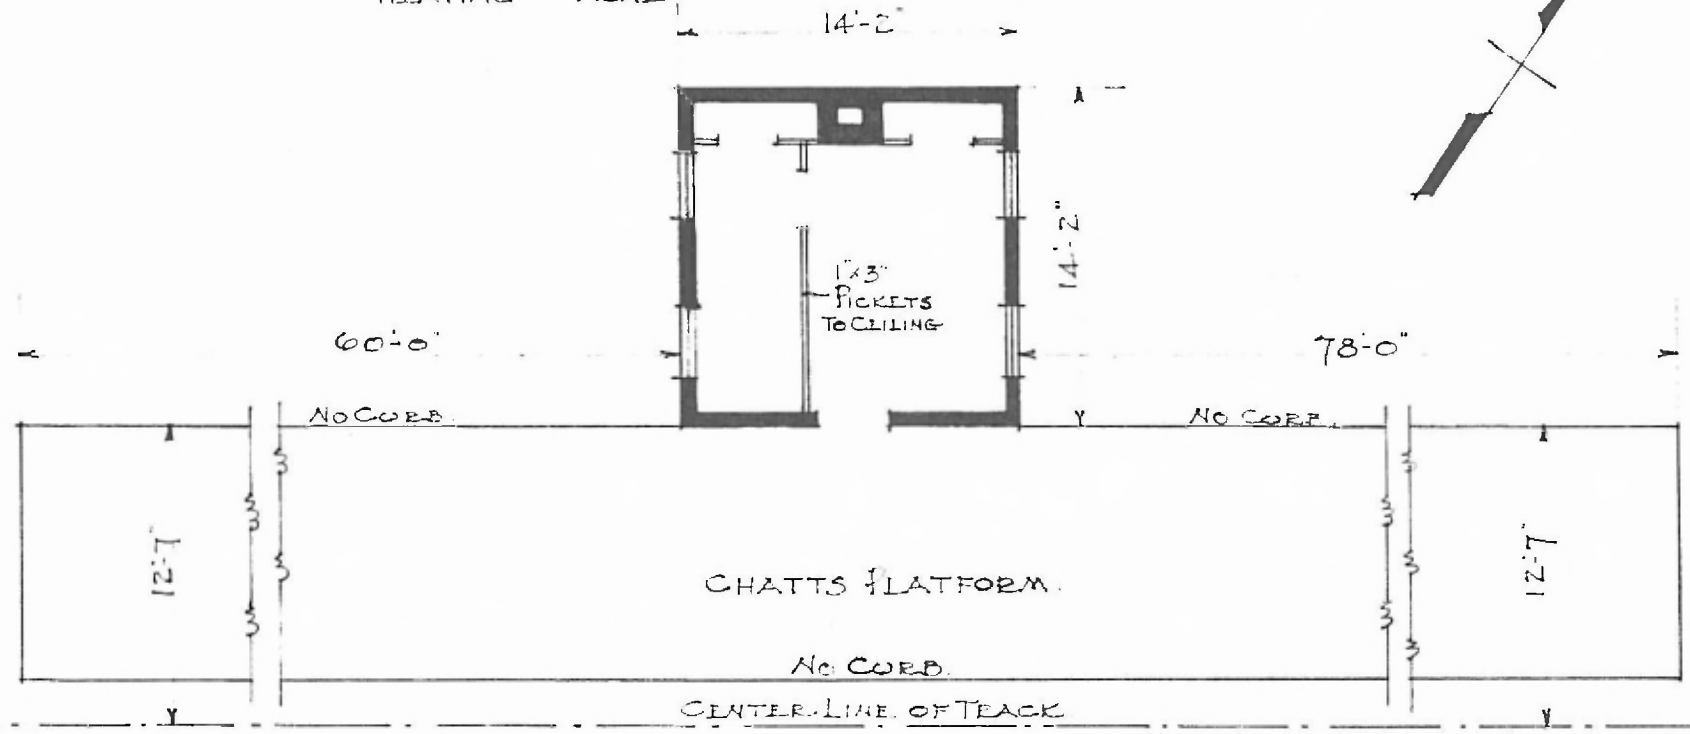


ERECTED
 TYPE FRAME
 FOUNDATION WOOD BLOCKS
 WALLS 2x6 STUDS
 ROOF { TYPE GABLE SHINGLE
 PITCH 1/3
 HEATING NONE

FLOOR 7/8 x 3 1/4 PINE
 FINISH { INSIDE 7/8 x 3 1/4 PINE
 OUTSIDE BOARDS & PATTERNS
 CEILING HEIGHT
 LIGHTING NONE
 SANITARY FACILITIES OUTSIDE

EASTERN M.
 LEBANON SUB
 STA. No. 274

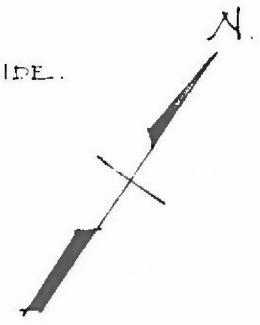

FLOOR PLAN
 SCALE 1/8" = 1'-0"

PASSENGER STATION
 HOLMAN, MO.

Dec. 30, 1916.