


40

- ERECTED.
- TYPE.
- FOUNDATION. PILE HEADS.
- WALLS. 2x6" STUDS.
- ROOF. { TYPE. 2 GABLES - SHINGLES.
DITCH. APPROX. 1/3 PITCH.
- HEATING. STOVES.
- FLOOR. 7/8" x 3 1/4" YELLOW PINE.
- FINISH. { INSIDE. 7/8" x 3 1/4" MATCHED E. BEADED.
OUTSIDE. BOARDS E. BATTIS.
- CEILING HEIGHTS. 10' 10" W.R.-T.O.; - 10' 11" FRT. ROOM. (OPEN.)
- LIGHTING. OIL LAMPS.
- SANITARY FAC. OUTSIDE TOILETS.

SOUTHERN DIV.
WILLOW SPRING 3003
STR. NO. 8299

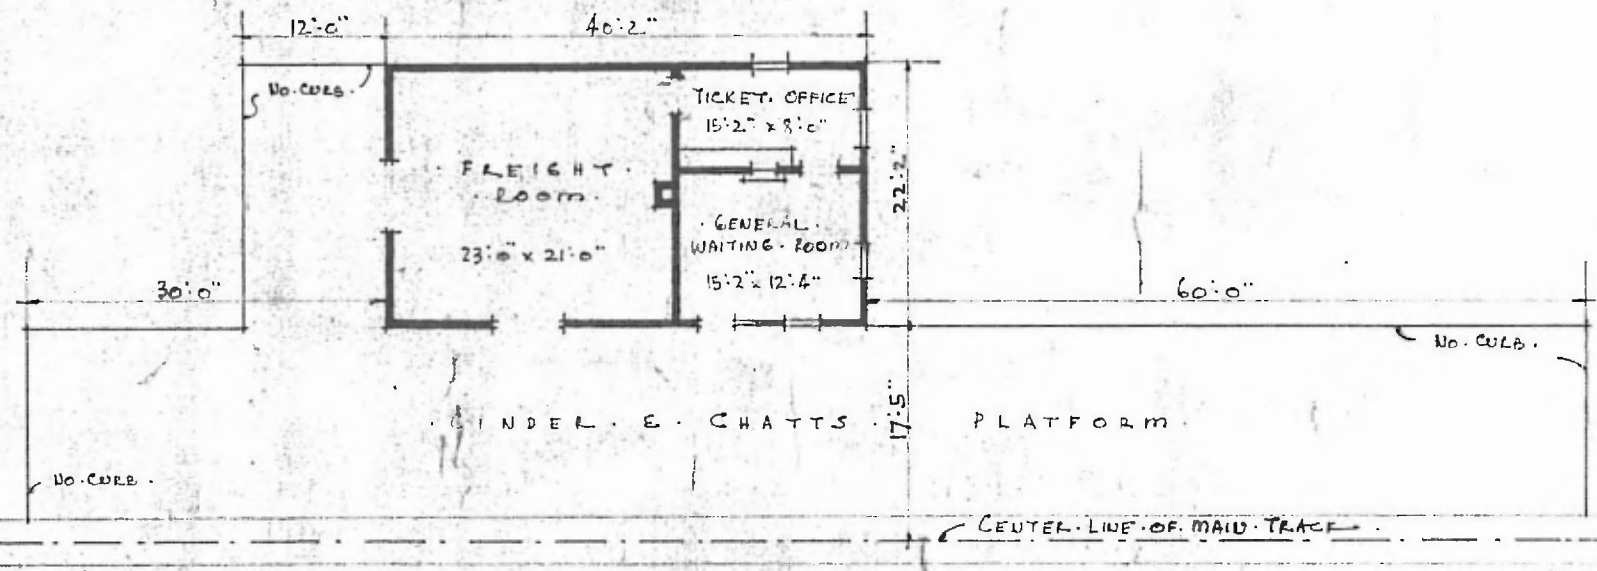

FLOOR PLAN
SCALE 1/16" = 1' 0"

COMBINATION - STATION - AT
HUTTON - VALLEY - MISSOURI

SEPTEMBER
28 - 1918.

