


74

ERECTED  
 TYPE FRAME  
 FOUNDATION PILE HEADS  
 WALLS 2"x4"  
 ROOF { TYPE - HIP GABLE - SHINGLES  
 PITCH - 1/3  
 HEATING STOVES.

FLOOR  
 FINISH { INSIDE  
 OUTSIDE  
 CEILING HEIGHT  
 LIGHTING  
 SANITARY FACILITIES -

3/4" x 3/4" Y. PINE  
 3/4" x 3/4" B.D. CEILING  
 1" x 6" DROP SIDING - B.D. CEILING BELOW SILL.  
 WAITING R'M = 9'-10" - FR'T & BAGG. R'M = 8'-2"  
 OIL LAMPS  
 OUTSIDE TOILET.

EASTERN DIV.  
 CLINTON SUB.  
 STR. No. D 20

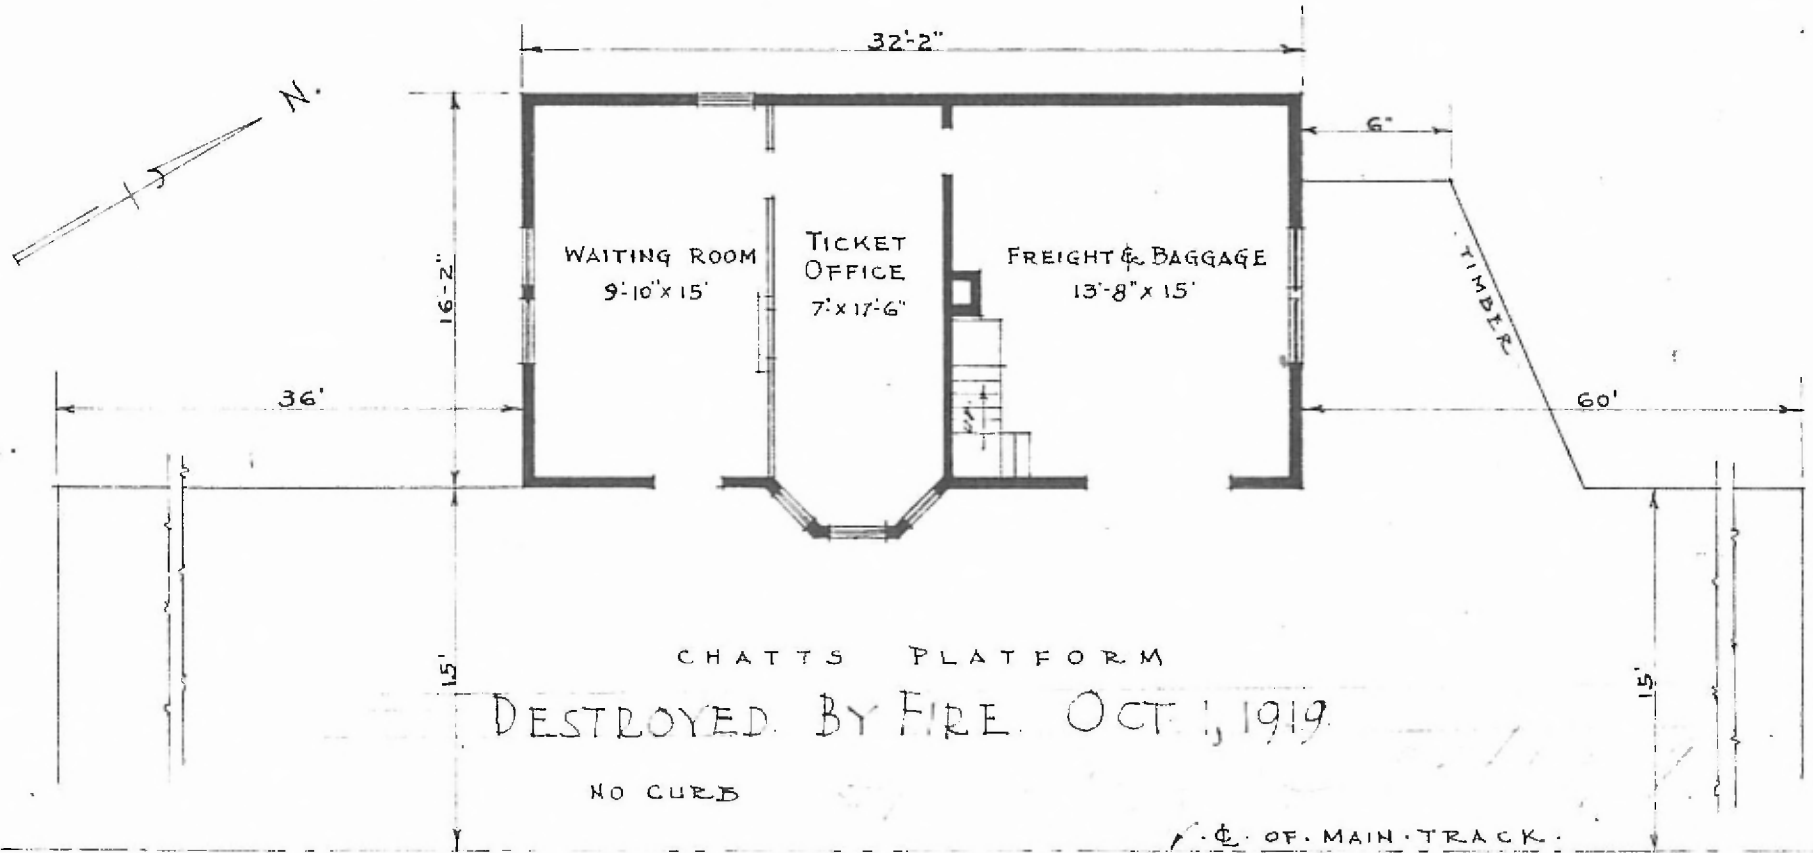

PASSENGER STATION AT  
 JEFFREYS MO.

FLOOR PLAN  
 SCALE: 1/8" = 1'-0"

JUNE 14 1916