


·ERECTED· 1881
 ·TYPE· FRAME
 ·FOUNDATION· BLOCKS
 ·WALLS· 2"×6"
 ·ROOF· { TYPE· GABLE, SHINGLES
 PITCH· 1/3
 ·HEATING· STOVES·

·FLOOR· 3/4"×3/4" Y.P.
 ·FINISH· { INSIDE·
 OUTSIDE·
 ·CEILING HEIGHT· 10'-10"
 ·LIGHTING· OIL LAMPS·
 ·SANITARY FACILITIES· OUTSIDE TOILETS·

NORTHERN DIV.
 ASH GROVE SUB
 STATION, ILL.
 BOARDS & BATTENS.

53

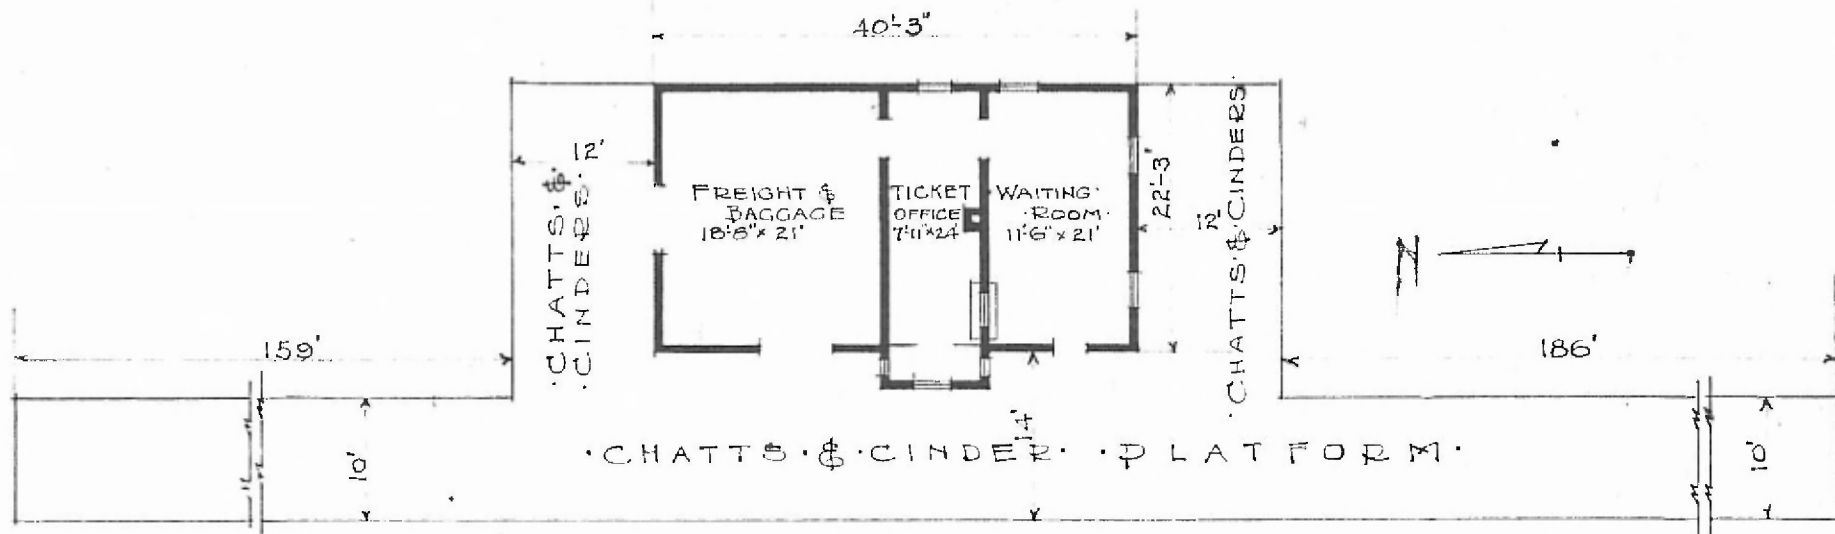

·FLOOR PLAN·
 SCALE 1/16" = 1'-0"

·COMBINATION STATION·
 ·KENOMA, MO·

Nov. 9, 1915.