


46

ERECTED 1886
 TYPE FRAME.
 FOUNDATION PILE HEADS.
 WALLS 2x6"
 ROOF { TYPE.. GABLE.. SHINGLE
 fitch. 1/3
 HEATING STOVES

FLOOR 7/8 x 3 1/4"
 FINISH { INSIDE 7/8 x 3 1/4" M+B.
 { OUTSIDE DROP SIDING
 CEILING HEIGHT 13'-4" FRY 13'-5"
 LIGHTING ELECTRIC
 SANITARY FACILITIES OUTSIDE.

EASTERN DIV.
 LEBANON SUB
 STA. NO. 213

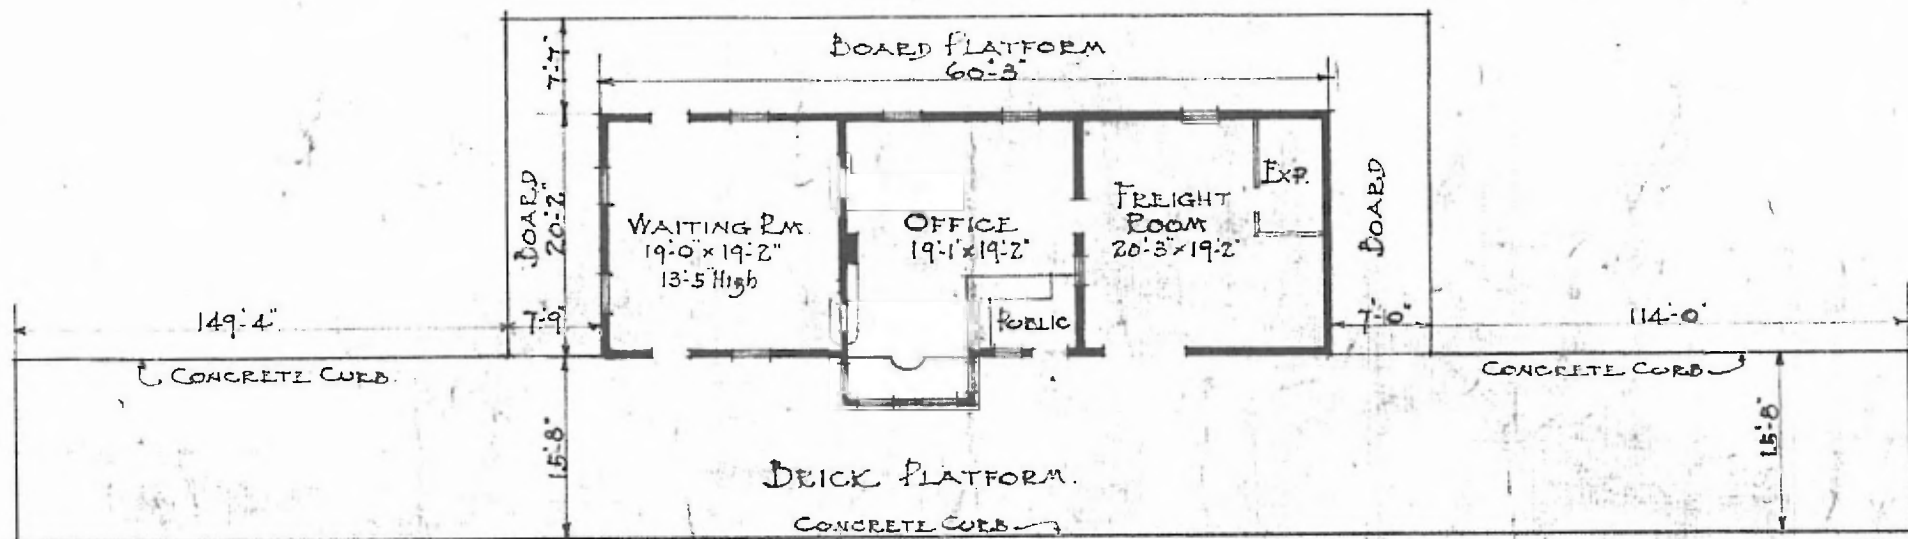

FLOOR PLAN.
 SCALE 1/16" = 1'-0"



COMBINATION STATION.
 MARSHFIELD, MO.

DEC. 15 1916