


EASTERN DIV.
CLINTON SUB
ST. A. 576 D 75


ERECTED TYPE FRAME FOUNDATION PILE HEADS WALLS 2"x6" ROOF TYPE - GABLE - SHINGLES. PITCH - 1/3 HEATING STOVES

FLOOR FINISH { INSIDE OUTSIDE CEILING HEIGHT LIGHTING SANITARY FACILITIES - OUTSIDE TOILETS

3/4"x3/4" Y. PINE 3/4"x5 1/2" BD CEILING BOARDS & BATTENS WAITG. RM - 8'-8" - FRT RM - 8'-4" - 2ND. FL. - 7'-10" OIL LAMPS.

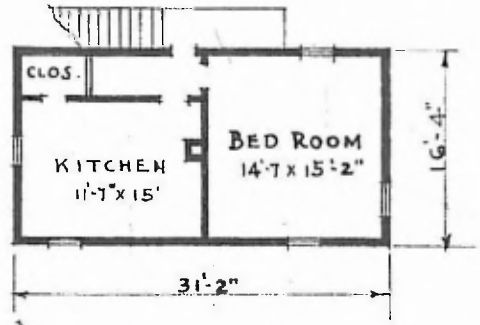

2ND FLOOR PLAN
SCALE: 1/16" = 1'-0"

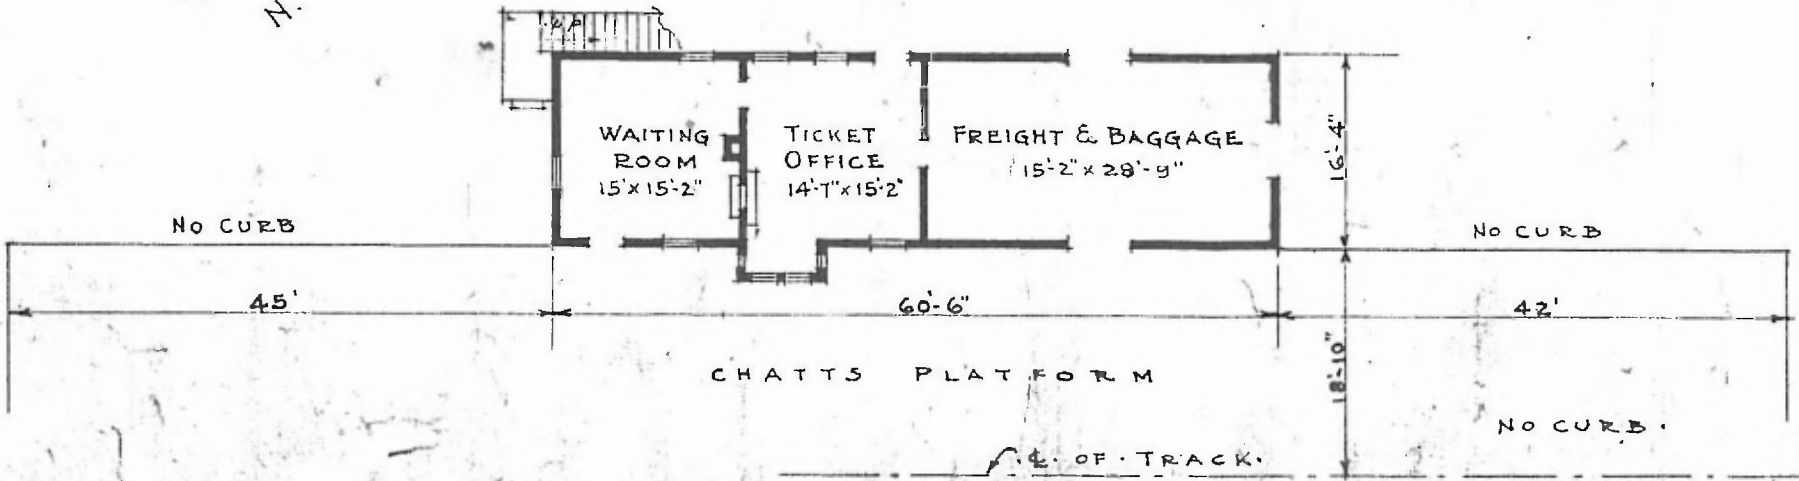

1ST FLOOR PLAN
SCALE: 1/16" = 1'-0"

PASSENGER STATION AT MAURINE MO.