


42

SOUTHERN RAILWAY
WILLOW SPRINGS SUB
STA. S 317

- ERECTED.
- TYPE. FRAME.
- FOUNDATION. PILE HEADS.
- WALLS. 2" x 6" STUDS.
- ROOF. { TYPE. 2. GABLES - SHINGLES.
PITCH. APPROX. 1/3 PITCH.
- HEATING. STOVES.
- FLOOR. 7/8" x 3 1/2" YELLOW PINE.
- FINISH. { INSIDE. 7/8" x 3 1/2" CEILING.
OUTSIDE. BOARDS & BATTENS.
- CEILING HEIGHTS. 10'-11" WAITING RM. T.O; 11'-0" FLT. ROOM. (OPEN)
- LIGHTING. OIL LAMPS.
- SANITARY FACILITIES - OUTSIDE TOILETS.

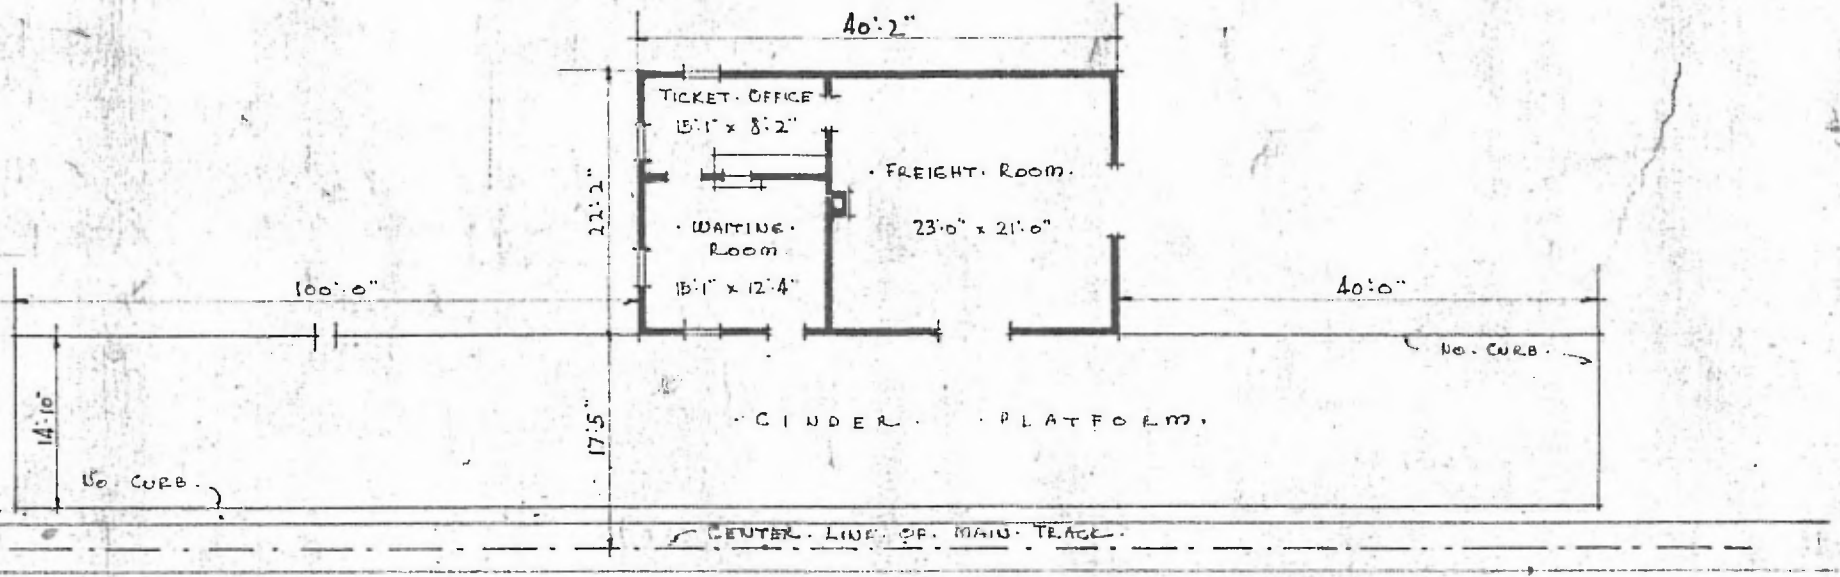

FLOOR PLAN
SCALE 1/16" = 1'-0"



COMBINATION - STATION - AT -
MONTIER - MISSOURI

SEPTEMBER
25 - 1918.