


ERECTED.
 TYPE. FRAME.
 FOUNDATION. PILE HEADS.
 WALLS. 2" x 6" STUDS.
 HEATING. STOVES.

ROOF. { TYPE. CABLE - SHINGLES.
 PITCH. APPROX. 1/3 PITCH.
 FINISH { INSIDE 7/8" x 3 1/2" m. e. s.
 OUTSIDE. BOARDS & BATTIS.

FLOOR. 7/8" x 3 1/2" YELLOW PINE.
 CEILING HEIGHTS. 10' 6" W. Rm. E. T. C. - 10' C. P. Rm.
 LIGHTING. OIL LAMPS.
 SANITARY FACILITIES. OUTSIDE TOILETS.

41

SOUTHERN
 RAILWAY
 STATION

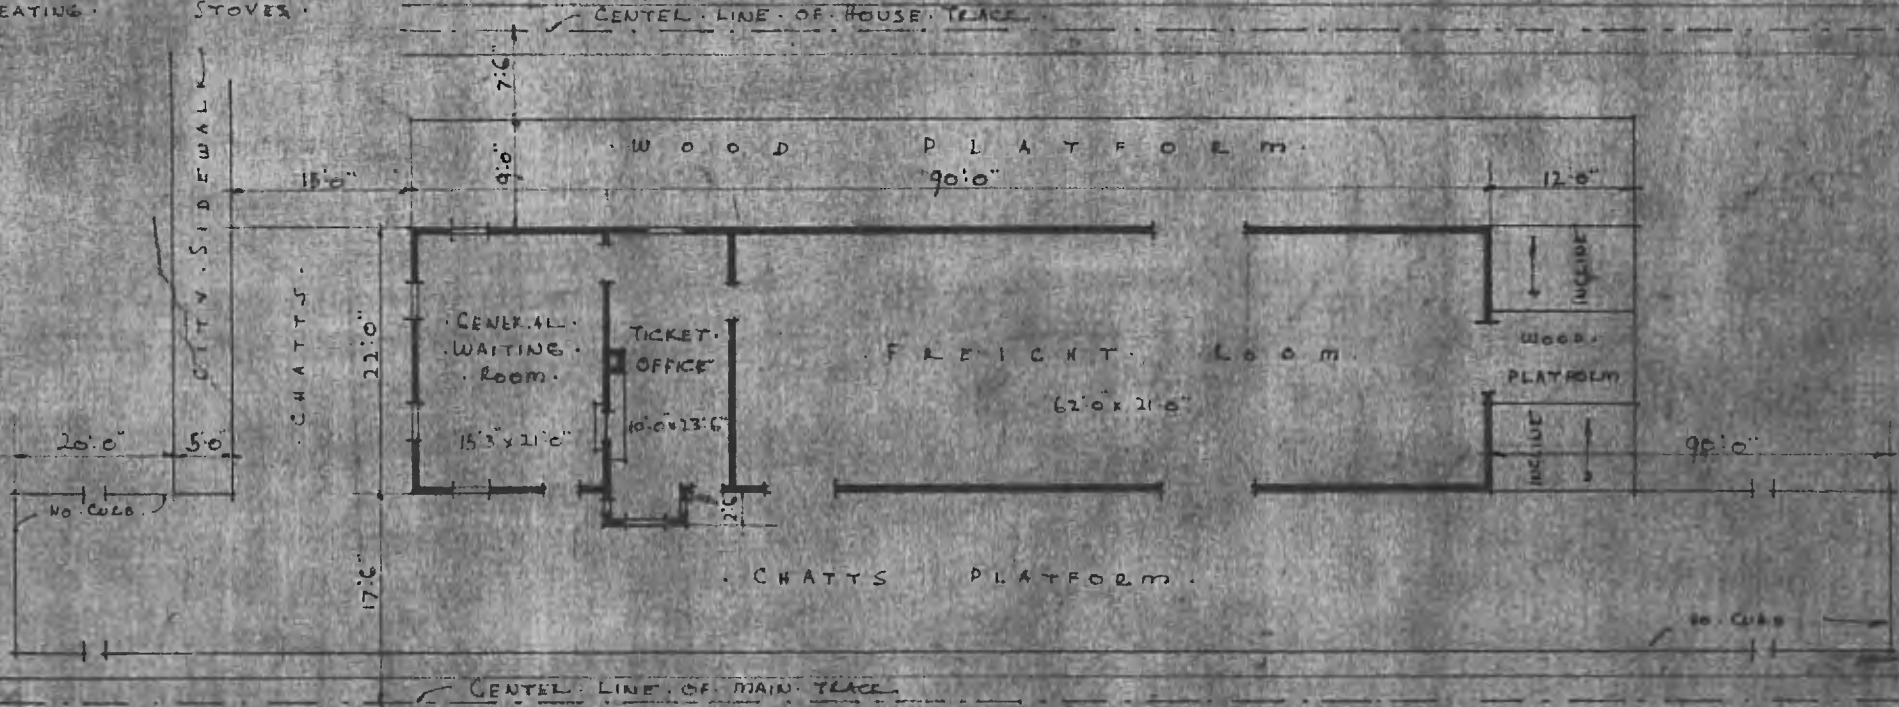

N.

SEPTEMBER
 24 - 1918.

FLOOR PLAN
 SCALE 1/16" = 1'-0"

COMBINATION STATION AT
 MOUNTAIN VIEW - MO