

ERECTED
 TYPE
 FOUNDATION
 WALLS
 ROOF { TYPE
 PITCH
 HEATING


FRAME
 PILE HEADS
 2x6
 GABLE SHINGLES
 5
 STOVES

FLOOR
 FINISH { INSIDE
 OUTSIDE
 CEILING HEIGHT
 LIGHTING
 SANITARY FACILITIES

3/4" x 3 1/2" Y.P.
 3/4" x 3 1/2" B.D.
 BOARDS & BATT. 1x6 DROP SIDING
 11'-9"
 OIL LAMPS
 OUTSIDE TOILETS

RIVER
 ST. LOUIS SUB
 STA. NO. T 115

19

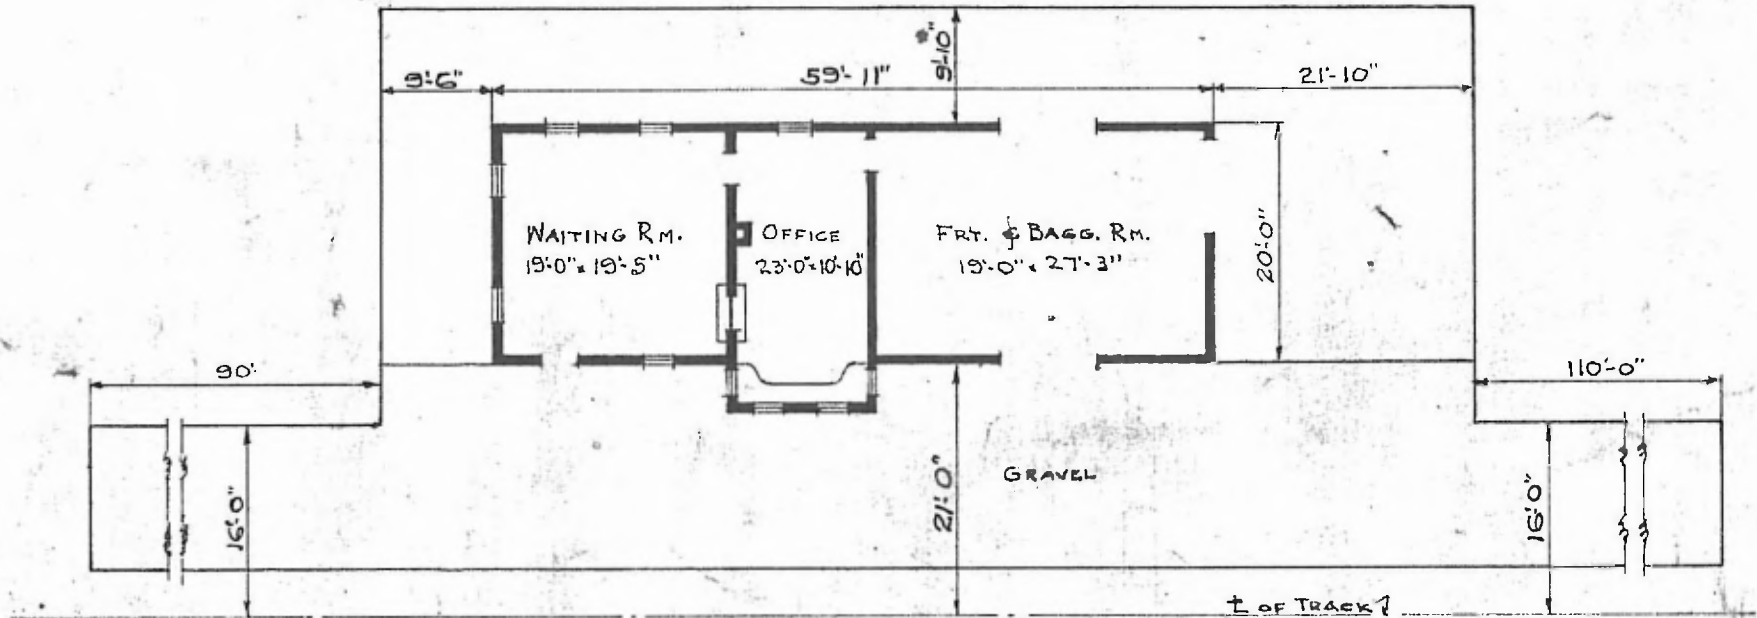

FLOOR PLAN
 SCALE: 1/16" = 1'-0"



COMBINATION STATION
 NEELY'S, MO.

JULY 27, 1917