


ERECTED 1926	FLOOR	WTGRM. CEMENT. TICKET & FRT. RM. WOOD.
TYPE BRICK STUCCO.	FINISH { INSIDE	PLASTER WALL BRICK WSC.
FOUNDATION CONCRETE .	{ OUTSIDE	STUCCO.
ROOF. { TYPE TILE	CEILING HEIGHT:	WTGRM. 11'-0" FRT. RM. 14'-8"
{ PITCH APPROX. 1/2 PITCH.	LIGHTING	ELECTRIC.
WALLS 13" BRICK.	SANITARY FACILITIES:	INSIDE TOILETS.
HEATING STOVES.		

SOUTHWESTERN DIV
 - CHEROKEE SUB
 - STA. NO. 6310

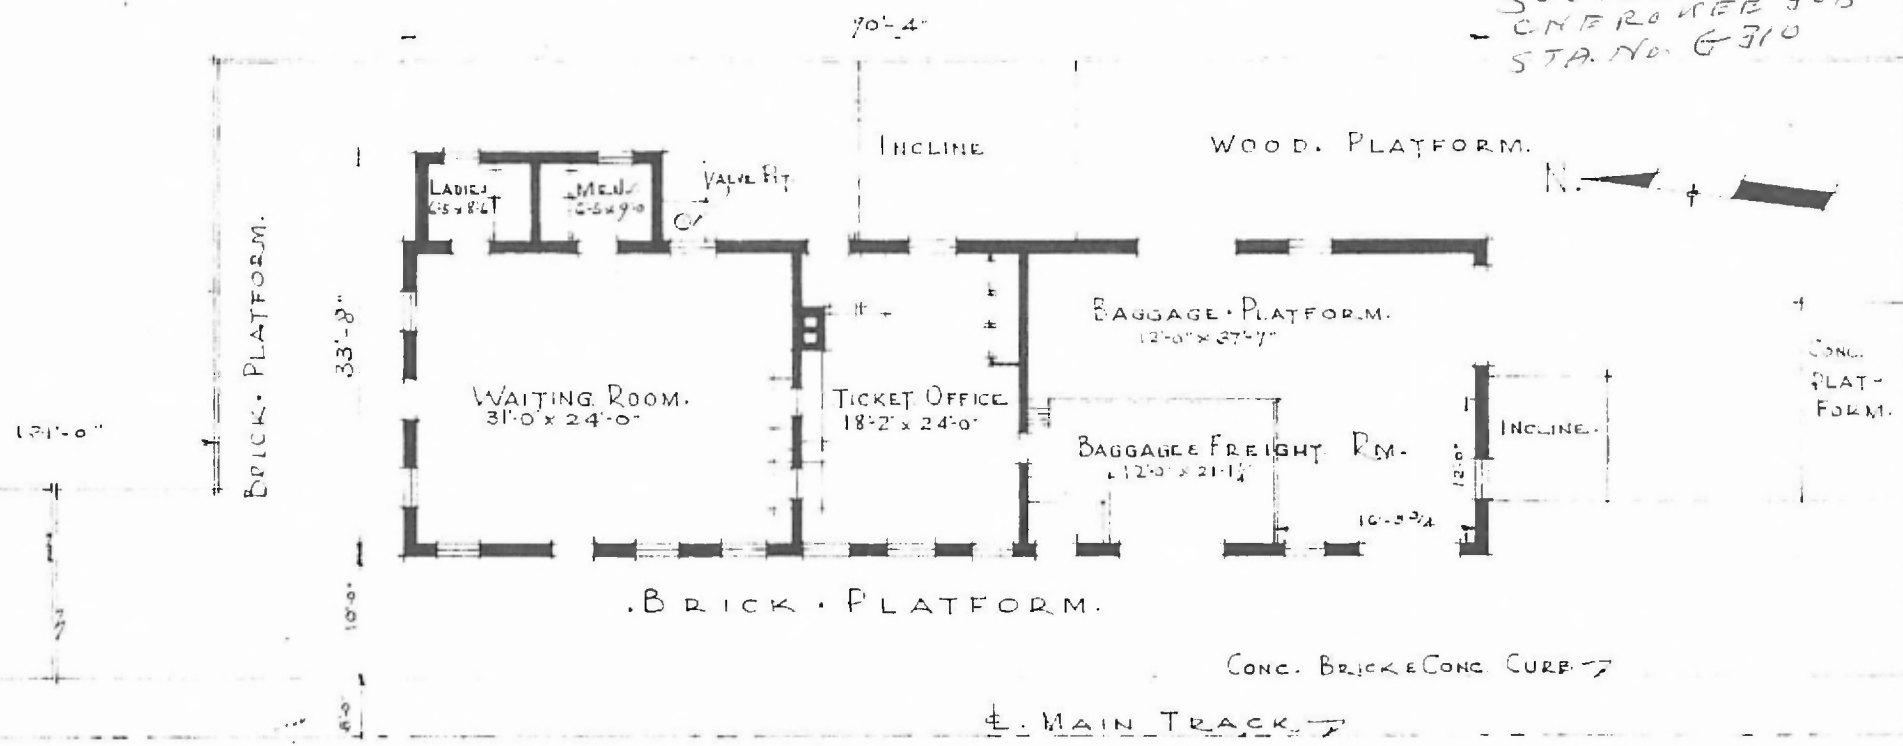

FLOOR PLAN.
 SCALE - 1/16" = 1'-0"

COMBINATION STATION.
 - NEOSHO - MO.

DATE - JULY 26, 1926.