


116

EASTERN DIV.  
LEB & NO. V. SUB  
STA. No. 230

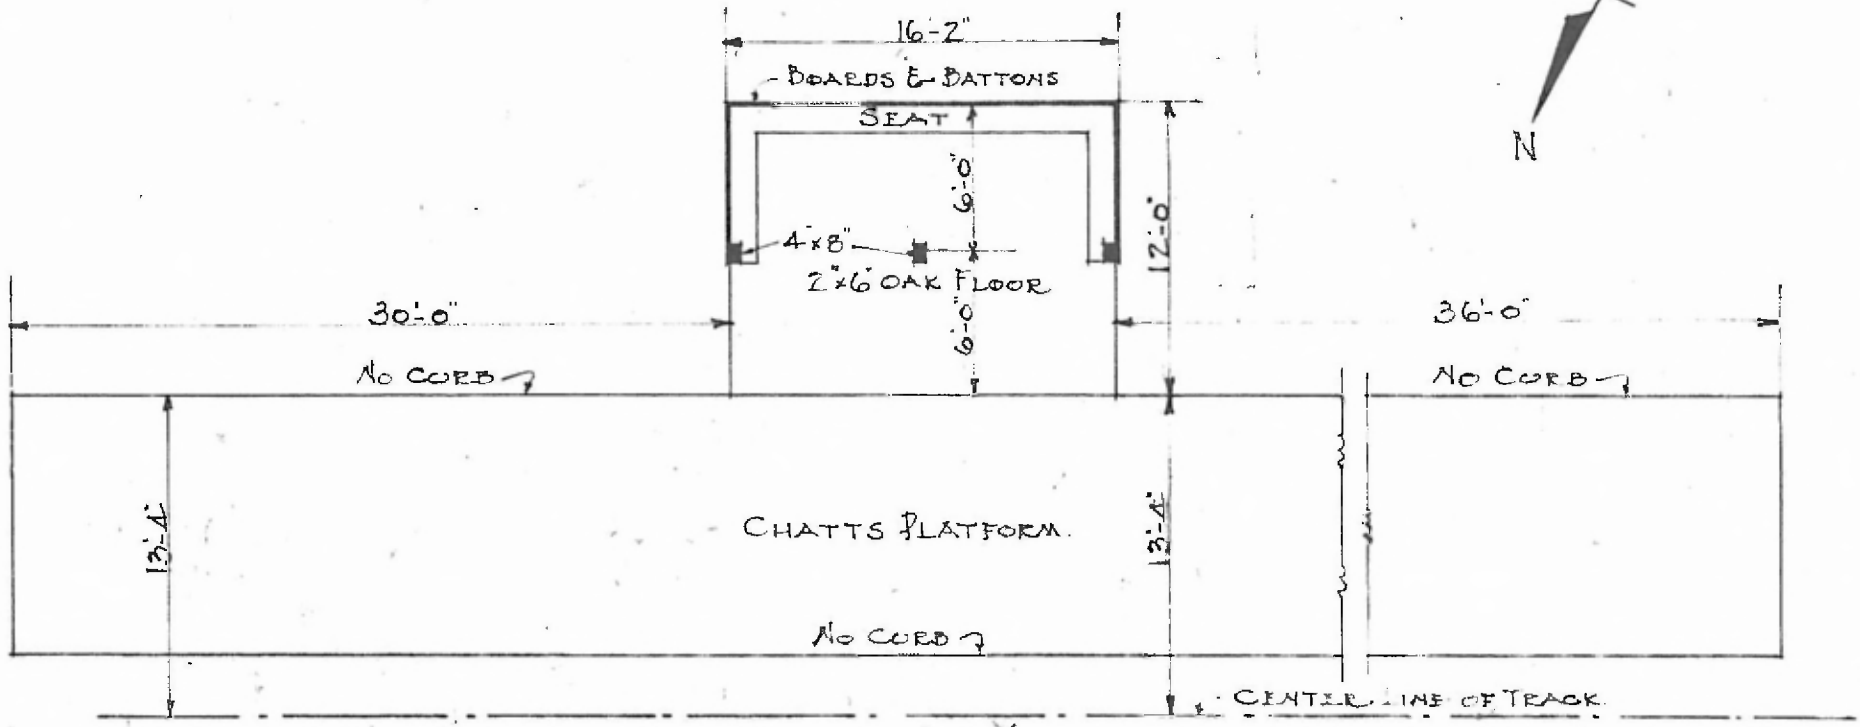

FLOOR PLAN  
SCALE 1/8" = 1'-0"

SHELTER STATION.  
NOGO, MO.

JAN. 8 1917