


12

ERECTED · 1907  
 TYPE · FRAME  
 FOUNDATION · PILE HEADS  
 WALLS · 2x4  
 ROOF { TYPE · GABLE · SHINGLE.  
       PITCH · 1/4  
 HEATING · STOVES

FLOOR  $7/8 \times 3 1/4$   
 FINISH { INSIDE  $7/8 \times 3 1/4$  DR. CEILING.  
           OUTSIDE · BOX & BATTEN  
 CEILING HEIGHT · 11'-6"  
 LIGHTING · LAMPS.  
 SANITARY FACILITIES · NONE.

EASTERN DIV  
 ROLLING SUB  
 STATION NO 12

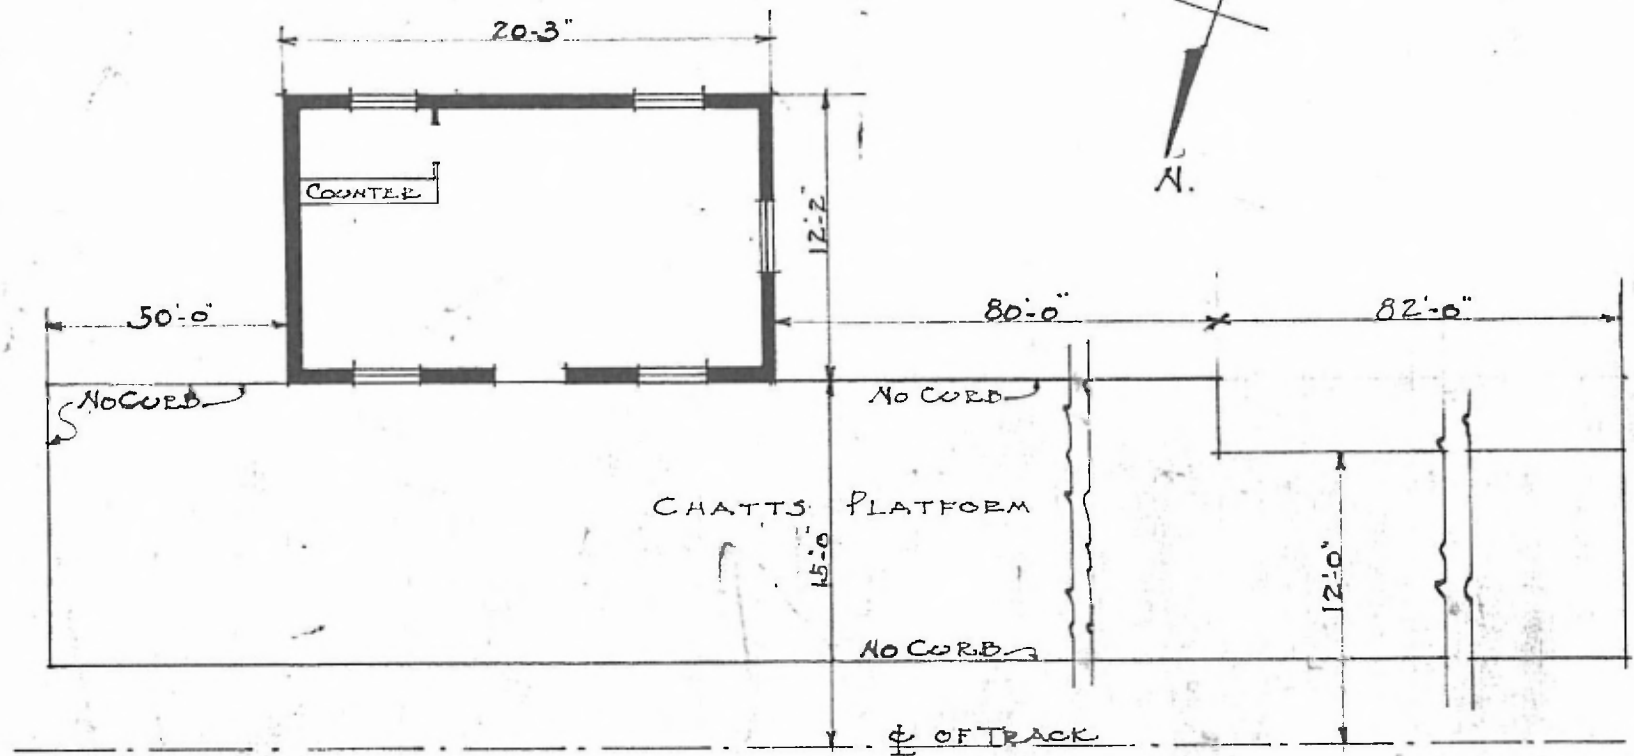

FLOOR PLAN  
 SCALE · 1/8" = 1'-0"

PASSENGER STATION.  
 OAKLAND, MO.

JAN. 26. 1917.