


NORTHERN DIV.
CARTAGE SUB
STA. NO. H323

ERECTED. 1896
TYPE FRAME
FOUNDATION PILE HEADS
WALLS 2"x6"
ROOF { TYPE - GABLE - SHINGLES.
PITCH - 1/4
HEATING STOVES.

FLOOR
FINISH { INSIDE
OUTSIDE
CEILING HEIGHT
LIGHTING
SANITARY FACILITIES -

7/8" x 3 1/4"
7/8" x 3 1/4" M. & B. WAINSCOT 3-7" HIGH.
1"x12" BOARDS & BATTS - 7/8" x 5 1/4" DROP SIDING.
11' 9" - FREIGHT ROOM = 11'-10"
OIL LAMPS.
OUTSIDE TOILETS.

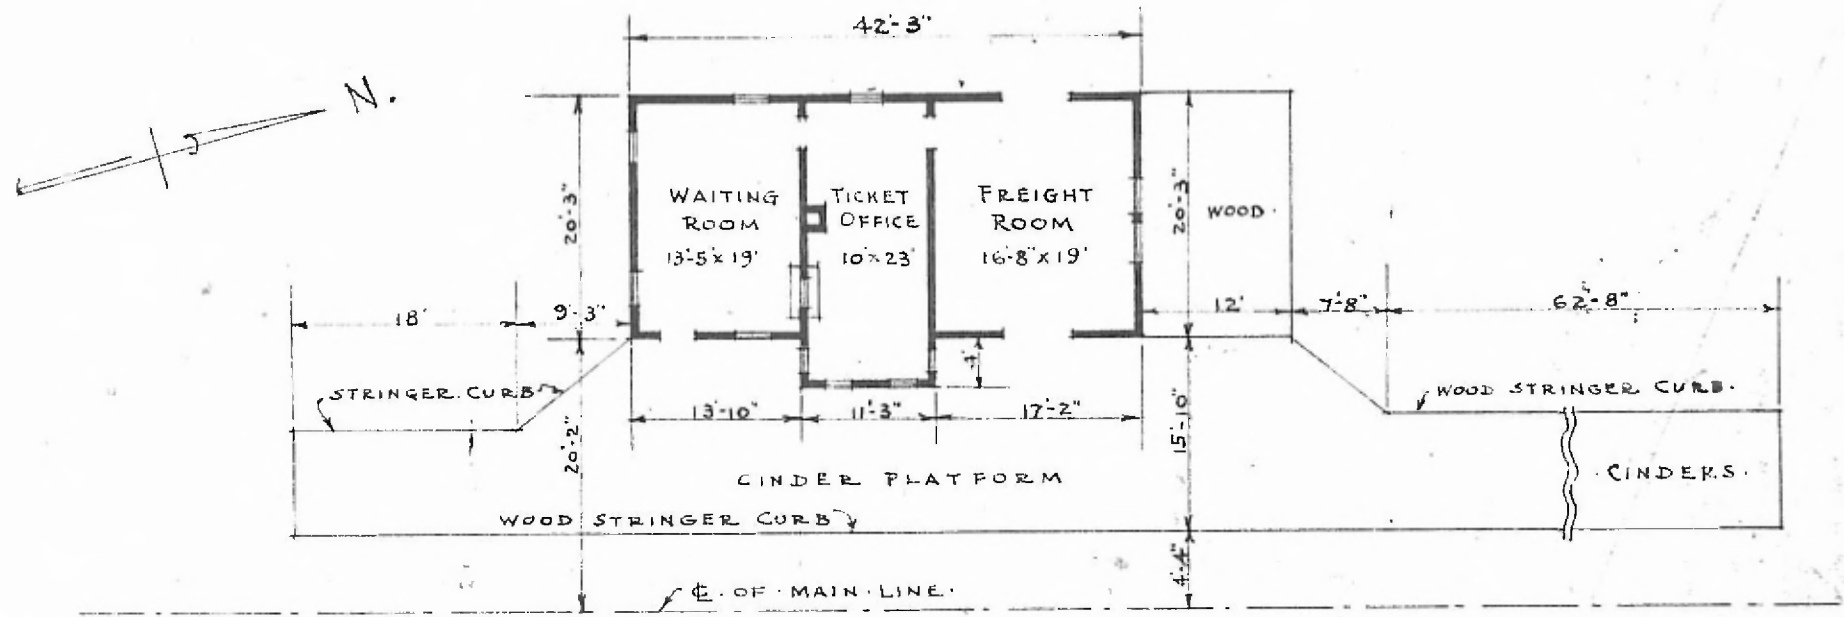

FLOOR PLAN

SCALE: 1/16" = 1'-0"

SEE SHEET NO. 118.

PASSENGER STATION AT
ORONOGO, MO.

JUNE 5, 1915.