


·ERECTED·
 ·TYPE· FRAME·
 ·FOUNDATION· PILE HEADS
 ·WALLS· 2"×6"
 ·ROOF· TYPE· GABLE, SHINGLES
 ·PITCH· 1/4
 ·HEATING· STOVES

·FLOOR· 3/4"×3 1/4" Y. P.
 ·FINISH· (INSIDE· 3/4"×3 1/4" M. & B.
 OUTSIDE· DROP SIDING.
 ·CEILING HEIGHT· 9'-9"
 ·LIGHTING· OIL LAMPS
 ·SANITARY FACILITIES· OUTSIDE TOILETS

SOUTHERN DIV.
 WILLOW SPRINGS SUB
 STD No. C303

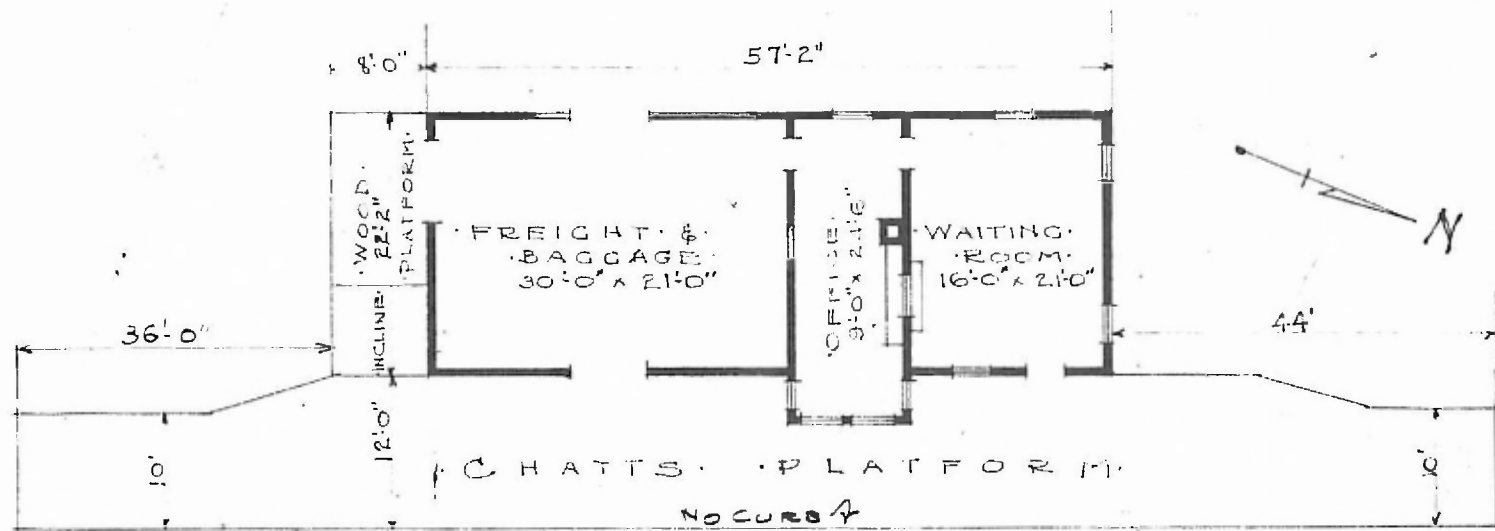

·FLOOR PLAN·
 SCALE 1/16" = 1'-0"

·COMBINATION STATION·
 ·PAMONA MO·

MAY 25, 1916.