




ERECTED 1893
 TYPE BRICK
 FOUNDATION RUBBLE STONE
 WALLS 13"
 ROOF { TYPE - HIP SLATE
 PITCH - 1/2
 HEATING STOVES.

FLOOR FINISH { INSIDE
 OUTSIDE
 CEILING HEIGHT
 LIGHTING
 SANITARY FACILITIES.

7/8" x 3/4" STA. No. G 287
 SOUTH WEST BAY
 CHEROKEE SUB
 PLASTER - WOOD WAINSCOT 4-6"
 PRESSED BRICK & CARTHAGE STONE
 12-7" FREIGHT ROOM = 12-8"
 ELECTRIC
 INSIDE TOILETS.

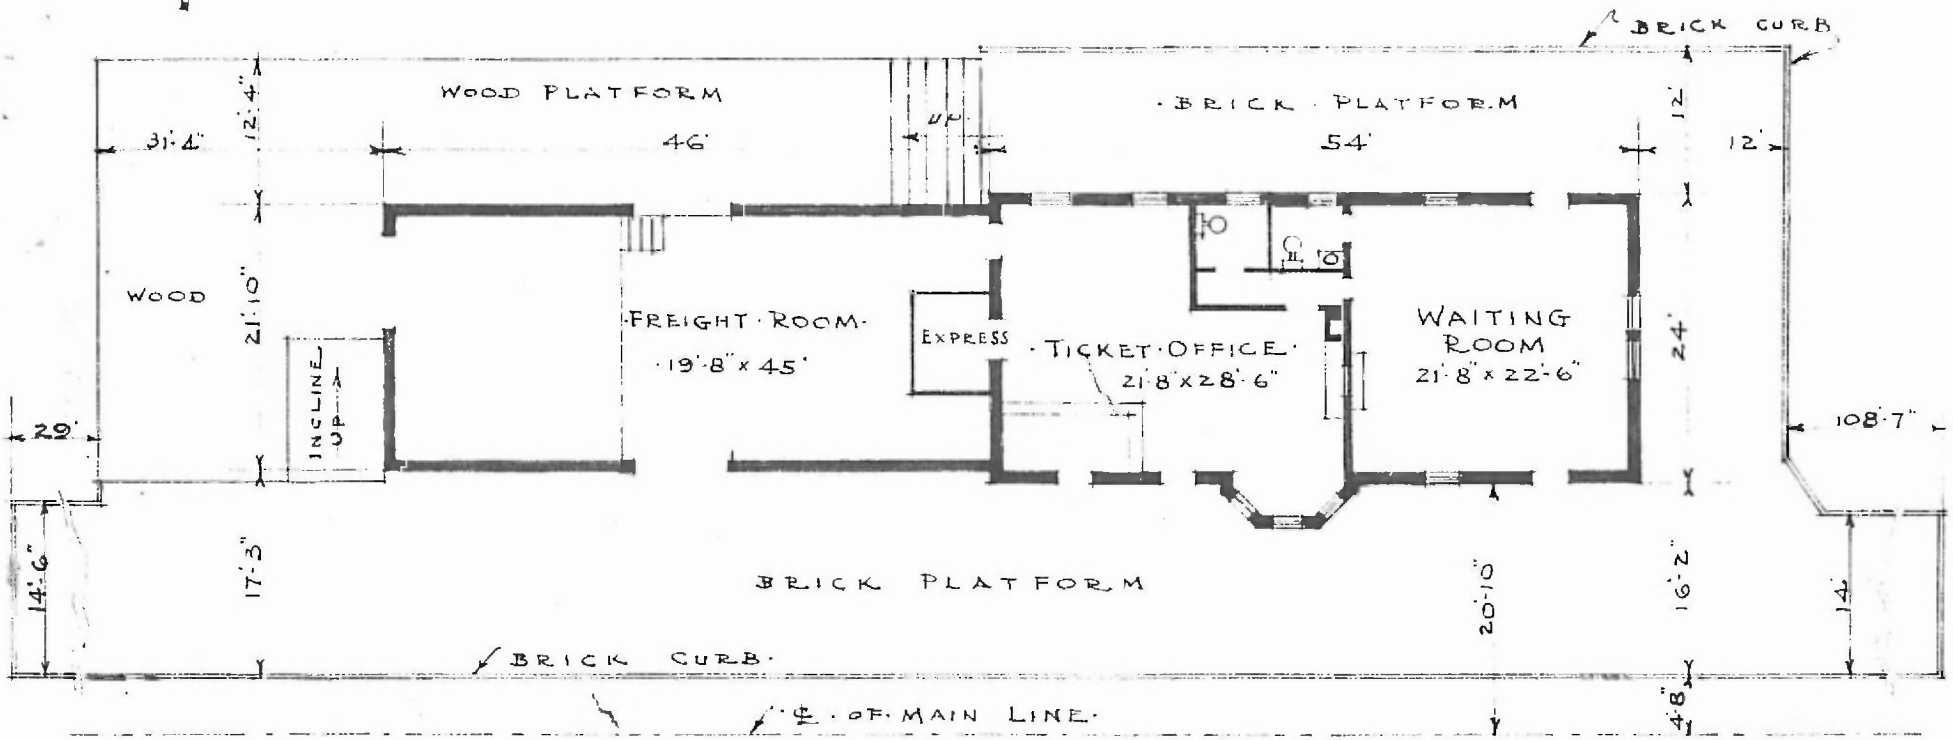

FLOOR PLAN
 SCALE: 1/16" = 1'0"

PASSENGER STATION AT
 PIERCE CITY MO.