


70

NORTHERN RY.
DBH GROVE SUB
STA. NO. C 171

ERECTED. 1889 FLOOR 3/4 x 3 1/4 Y. PINE..
 TYPE. FRAME (INSIDE 1/2 x 3/4 CLG HORIZNTL.
 FOUNDATION PILE HEADS & BLOKS. FINISH) OUTSIDE. BOARDS & BATTIS.
 WALLS. 2x4. CEILING HEIGHT 9'-2"
 ROOF (TYPE. GABLE WOOD SHIGS LIGHTING OIL LAMPS.
 { PITCH 10" IN 12" SANITARY FACILITIES. OUTSIDE TOILETS.
 HEATING STOVES.

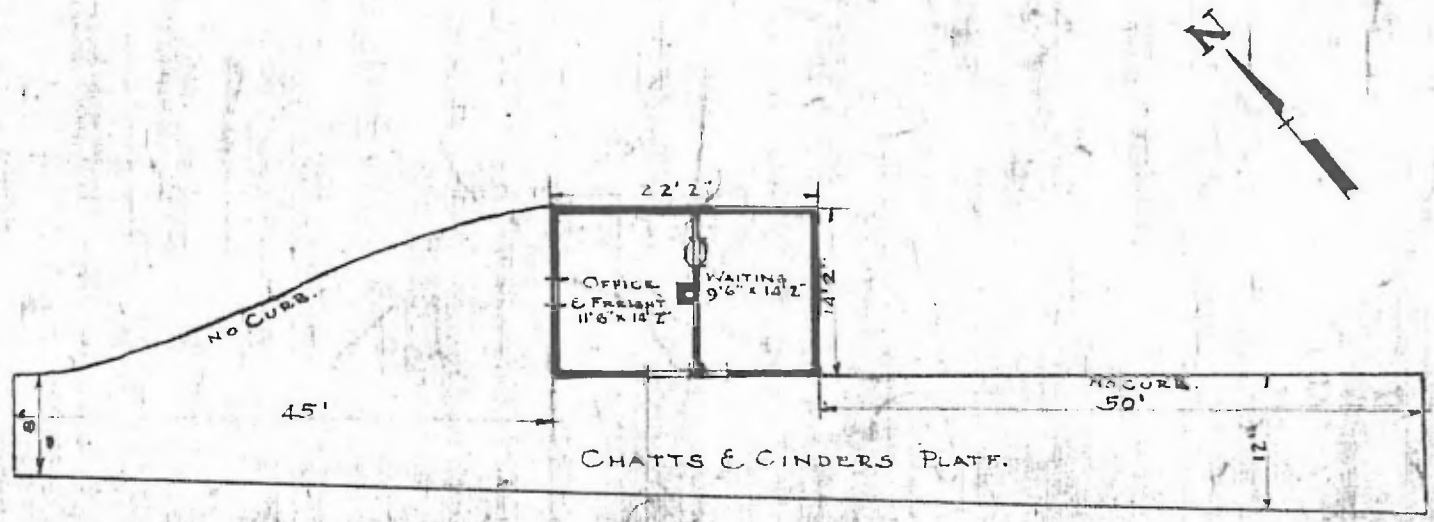

FLOOR PLAN.
 SCALE 1/16" = 1'0"

COMBINATION STATION
 PILGRIM MO.

Dec 1-1915.