


ERECTED 1874
 TYPE FRAME
 FOUNDATION PILE HEADS
 WALLS 2"x4"
 ROOF TYPE - GABLE - SHINGLES.
 PITCH 1/3
 HEATING STOVES.

FLOOR
 FINISH { INSIDE
 { OUTSIDE
 CEILING HEIGHT
 LIGHTING
 SANITARY FACILITIES

7/8" x 3/4"
 7/8" x 3/4" M. & B.
 1"x12" BOARDS & BATTS - 7/8"x5/4" SIDING.
 10'-2"
 OIL LAMPS.
 OUTSIDE TOILETS.

NORTHERN MO.
 CARRIAGE SUB
 STA. NO. F304

75

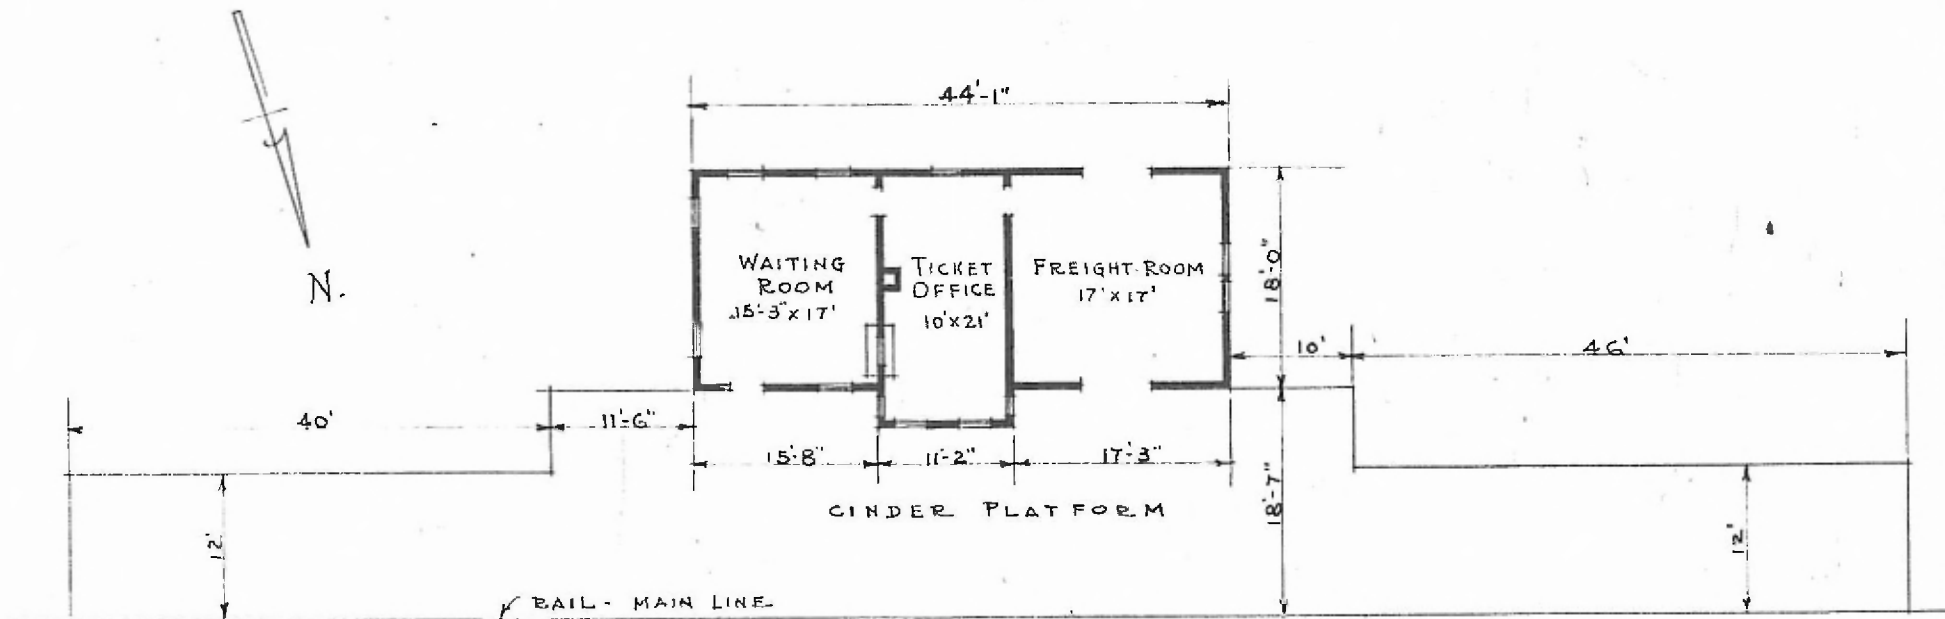

FLOOR PLAN.

SCALE: 1/16" = 1'-0".

PASSENGER STATION AT
 REEDS MO.