


60

ERECTED TYPE FRAME
 FOUNDATION BLOCKS
 WALLS 2x6
 ROOF { TYPE GABLE SHINGLES
 PITCH 1/3
 HEATING STOVES

FLOOR 7 1/8 x 3 1/4
 FINISH { INSIDE 7 1/8 x 3 1/4 M. & B.
 OUTSIDE BOXING
 CEILING HEIGHT 11'-6"
 LIGHTING OIL
 SANITARY FACILITIES OUTSIDE TOILETS

RIVER DIV.
 HOXIE SUB
 STA. NO. TA 136

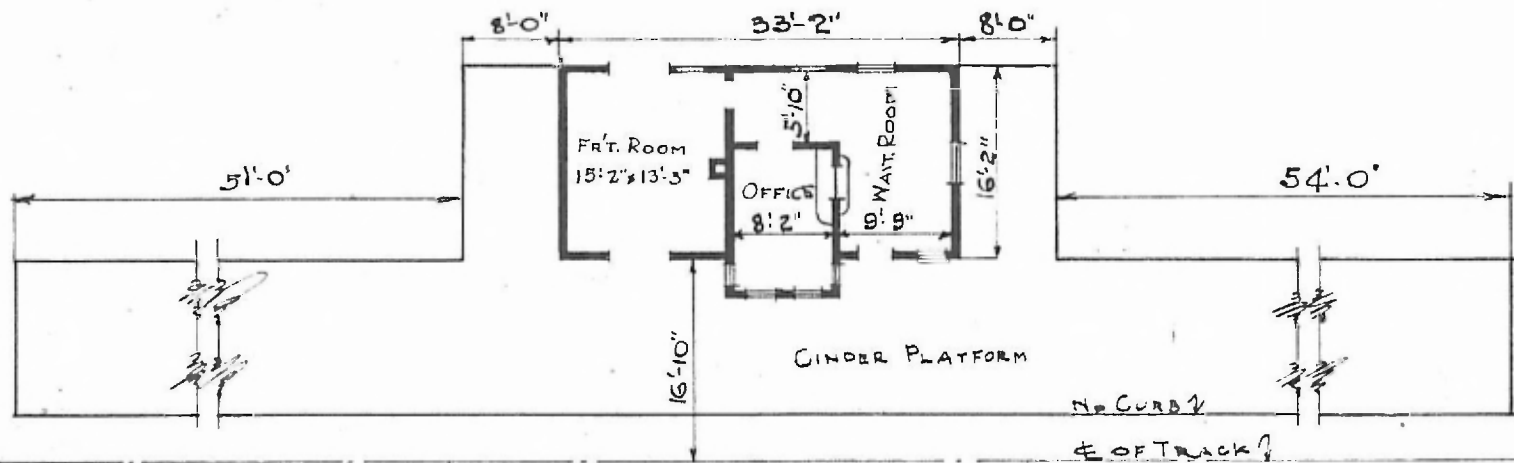

FLOOR PLAN
 SCALE: 1/16" = 1'-0"



COMBINATION STATION
 ROMBAUER, MO.

AUG. 21, 1919