


64

ERECTED 1885.
 TYPE BRICK
 FOUNDATION STONE
 WALLS 13" BRICK
 ROOF TYPE - GABLE - HIGH ROOF - TIN
 PITCH - 1/4 [Low. ROOF. ASBESTOS]
 HEATING STOVES.

FLOOR FINISH { INSIDE
 { OUTSIDE
 CEILING HEIGHT
 LIGHTING


3/4" x 3/4" Y. PINE
 PLASTER - BD. CEILING. WAINSCOT. 3'-10" HIGH.
 BRICK - PAINTED
 WAITING & BAGG. RM. - 10'-1" OFFICE - 11'-4" 2ND FL. - 10'-5"
 ELECTRIC
 SANITARY FACILITIES - OUTSIDE TOILETS.

EASTERN N.Y.
 ROLLER 24 B
 57A No. 7127

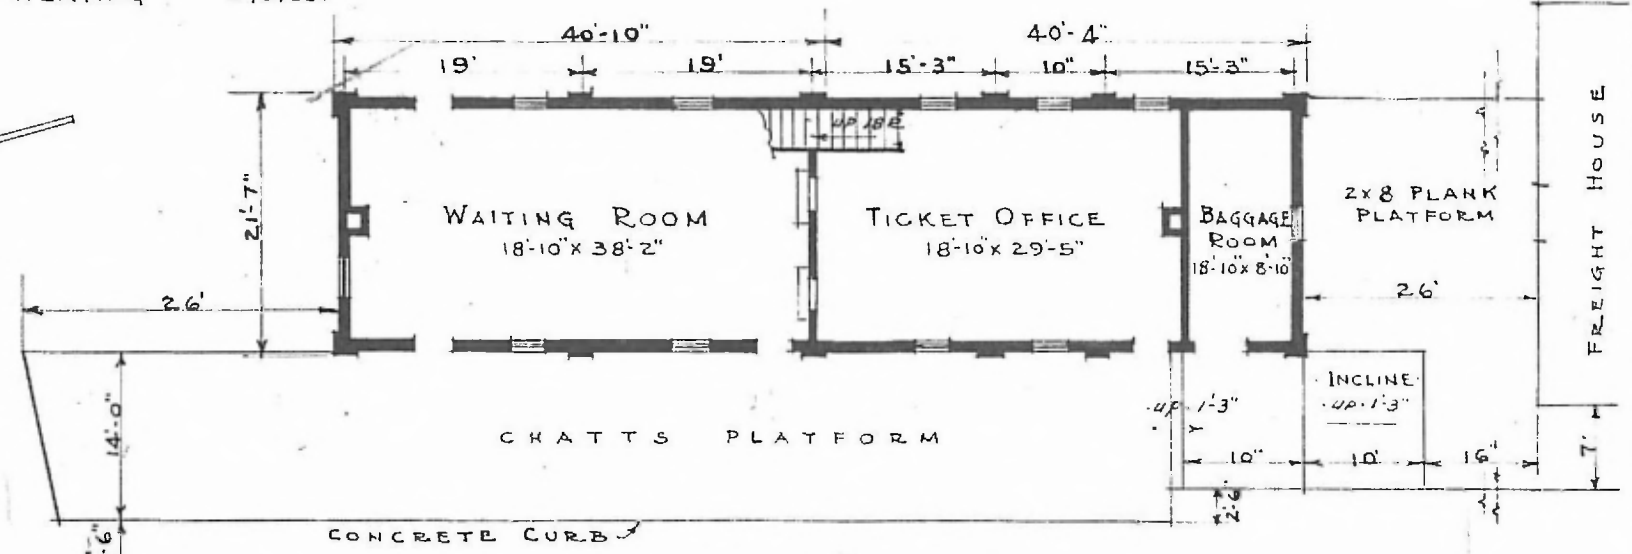

1st FLOOR PLAN

SCALE: 1/16" = 1'-0"

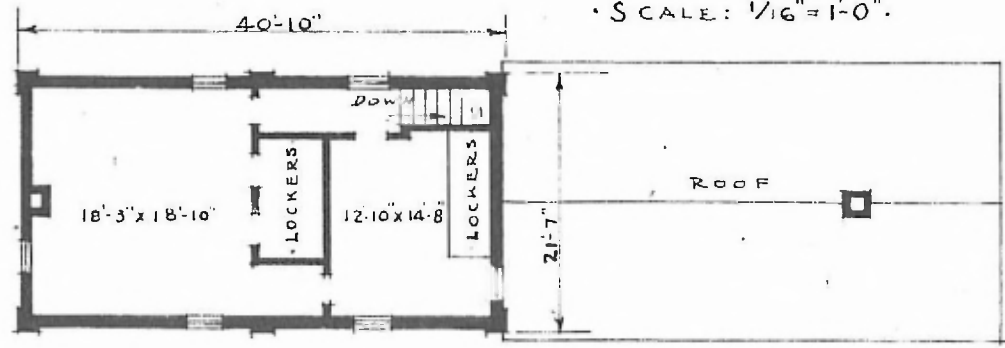

2nd FLOOR PLAN

PASSENGER STATION AT
 SALEM MO.