


ERECTED
 TYPE
 FOUNDATION
 WALLS
 ROOF { TYPE
 PITCH
 HEATING

FRAME
 PILE HEADS
 2" x 6"
 GABLE-SHINGLE
 3/8
 STOVES

FLOOR
 FINISH { INSIDE
 OUTSIDE
 CEILING HEIGHT
 LIGHTING
 SANITARY FACILITIES

7" x 1"
 8" x 3 1/2"
 3/4" x 3 1/2" M. & B.
 Box. & Batt. 1/8" x 5 1/2" D.S.
 WAITING RM. 12'0" - FREIGHT RM. 8'11"
 KEROSENE
 OUTSIDE TOILETS

17

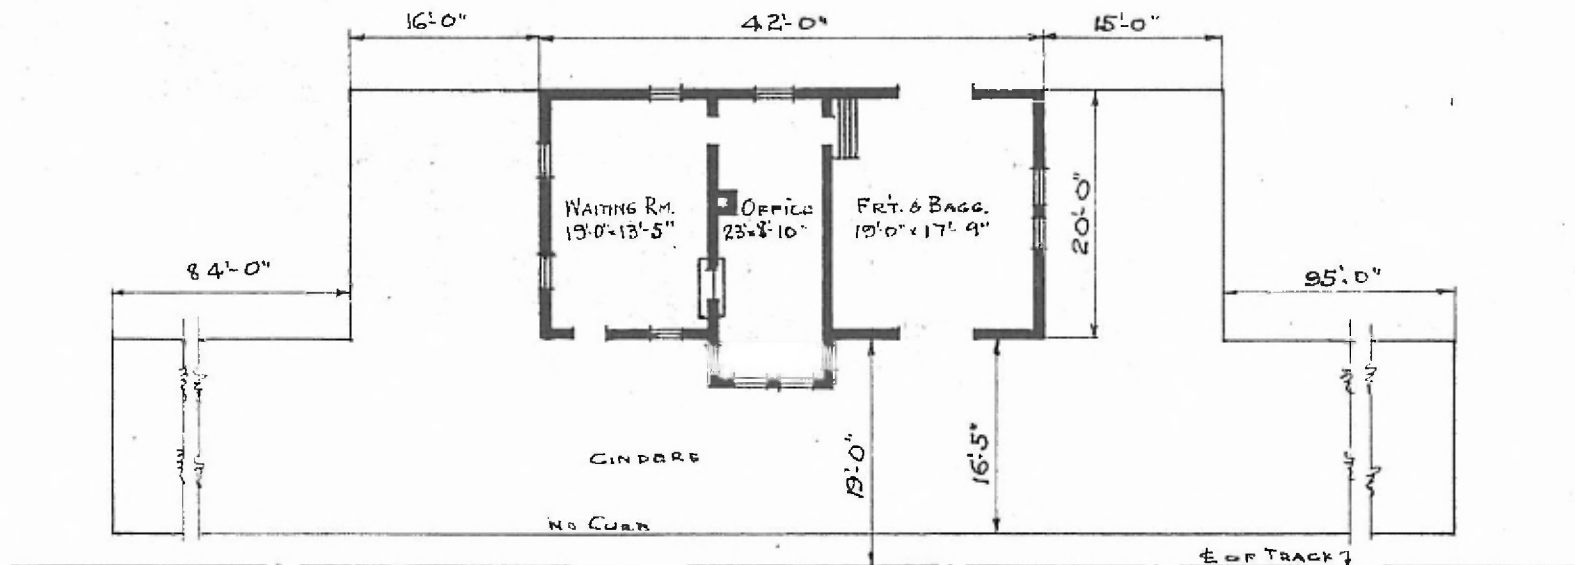

FLOOR PLAN
 SCALE: 1/16" = 1'-0"

COMBINATION STATION
 SEVENTY SIX, MO.

MARCH 22ND, 1918