


ERECTED	-FREIGHT-RM. 1913 FLOOR	3/4" x 3/4" Y. PINE
TYPE	FRAME	3/4" x 3/4" BD. CEILING - HORIZONTAL
FOUNDATION	WOOD BLOCKS	BOARDS & BATTENS.
WALLS	2" x 4"	9'-10"
ROOF	GABLE - SHINGLES & SLATE	ELECTRIC
HEATING	STOVES.	SANITARY FACILITIES - OUTSIDE TOILETS.

EASTERN RAIL
CLINTON 5013
STATE D-6

69

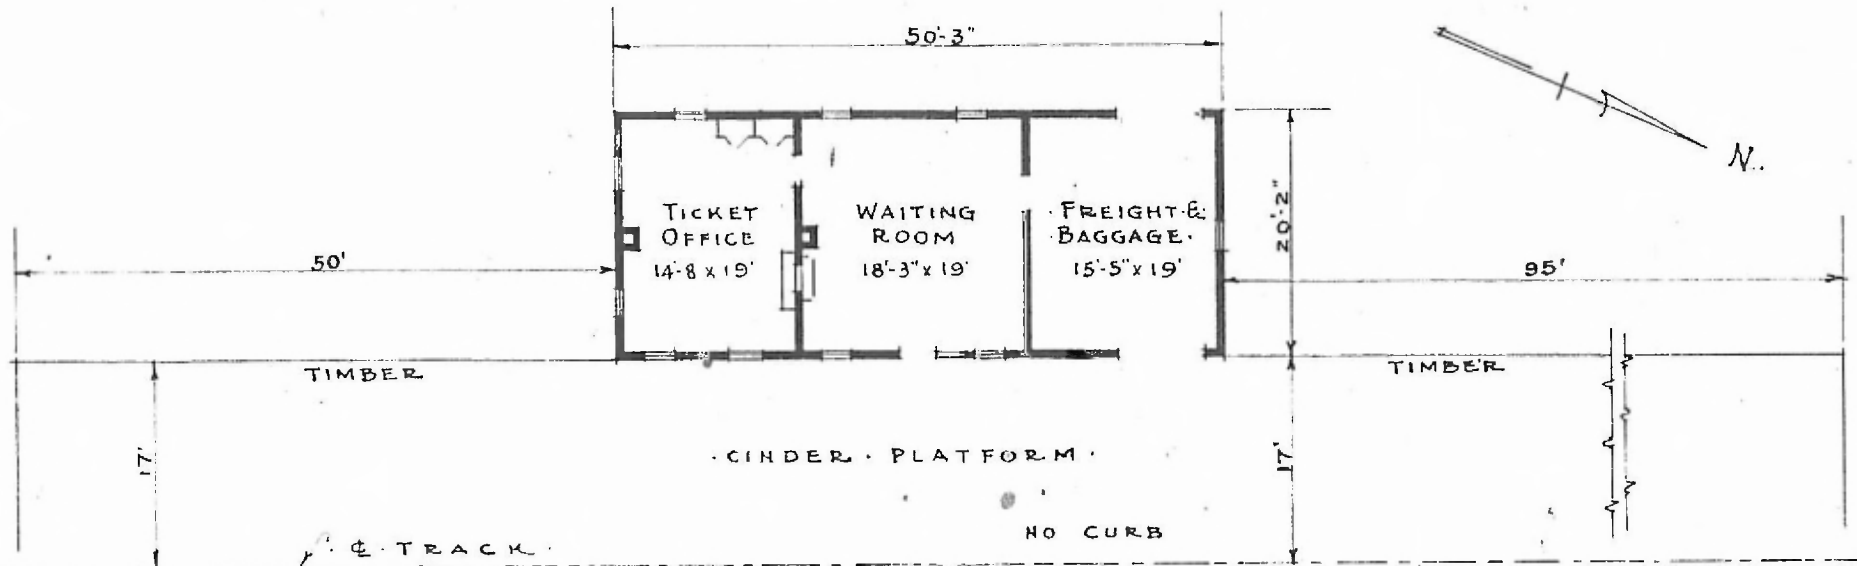

FLOOR PLAN
SCALE: 1/16" = 1'-0"

PASSENGER STATION AT
SHEFFIELD MO.