


50

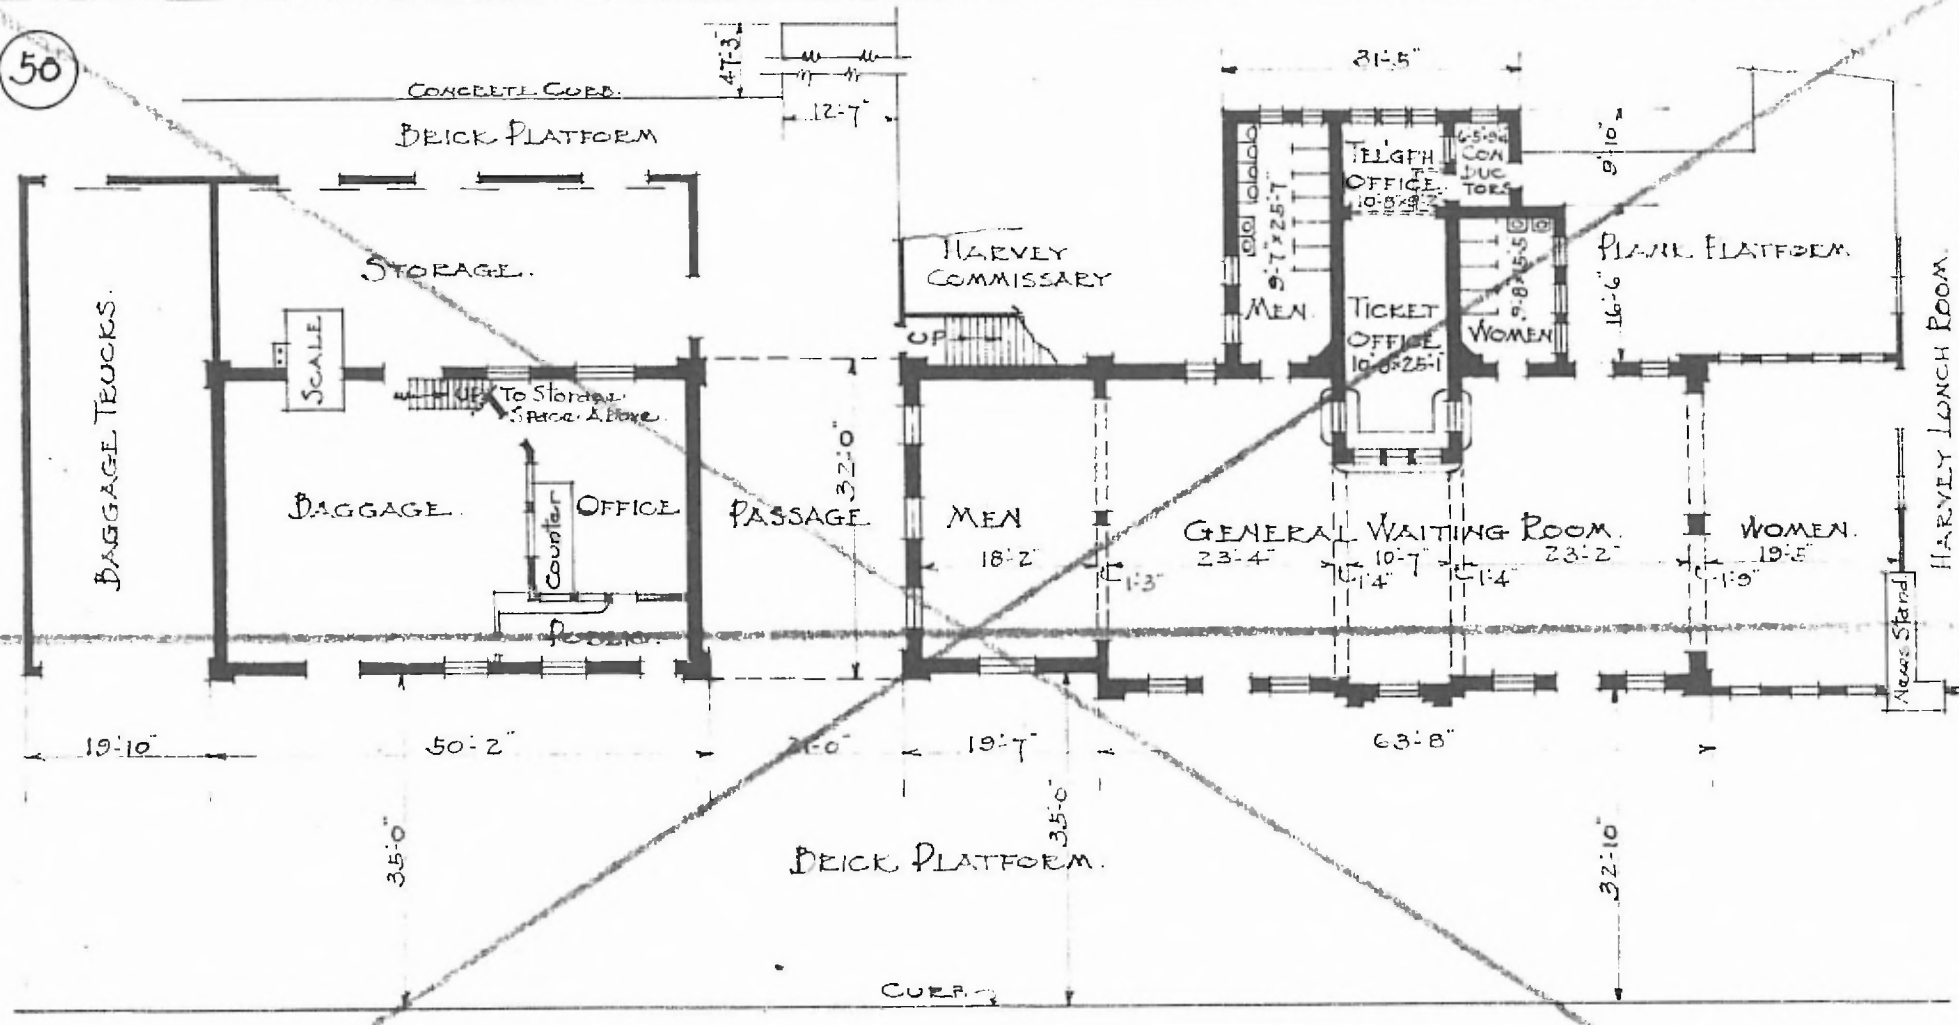

FIRST FLOOR PLAN
SCALE: 1" = 20'-0"

VOID SEE.
NEW DRAWING.

PASSENGER STATION
SPRINGFIELD, MO.

DEC. 12, 1916.