


SPRINGFIELD EASTERN DIV
 ROLL-A-SUB
 STA. N. 239 (50)

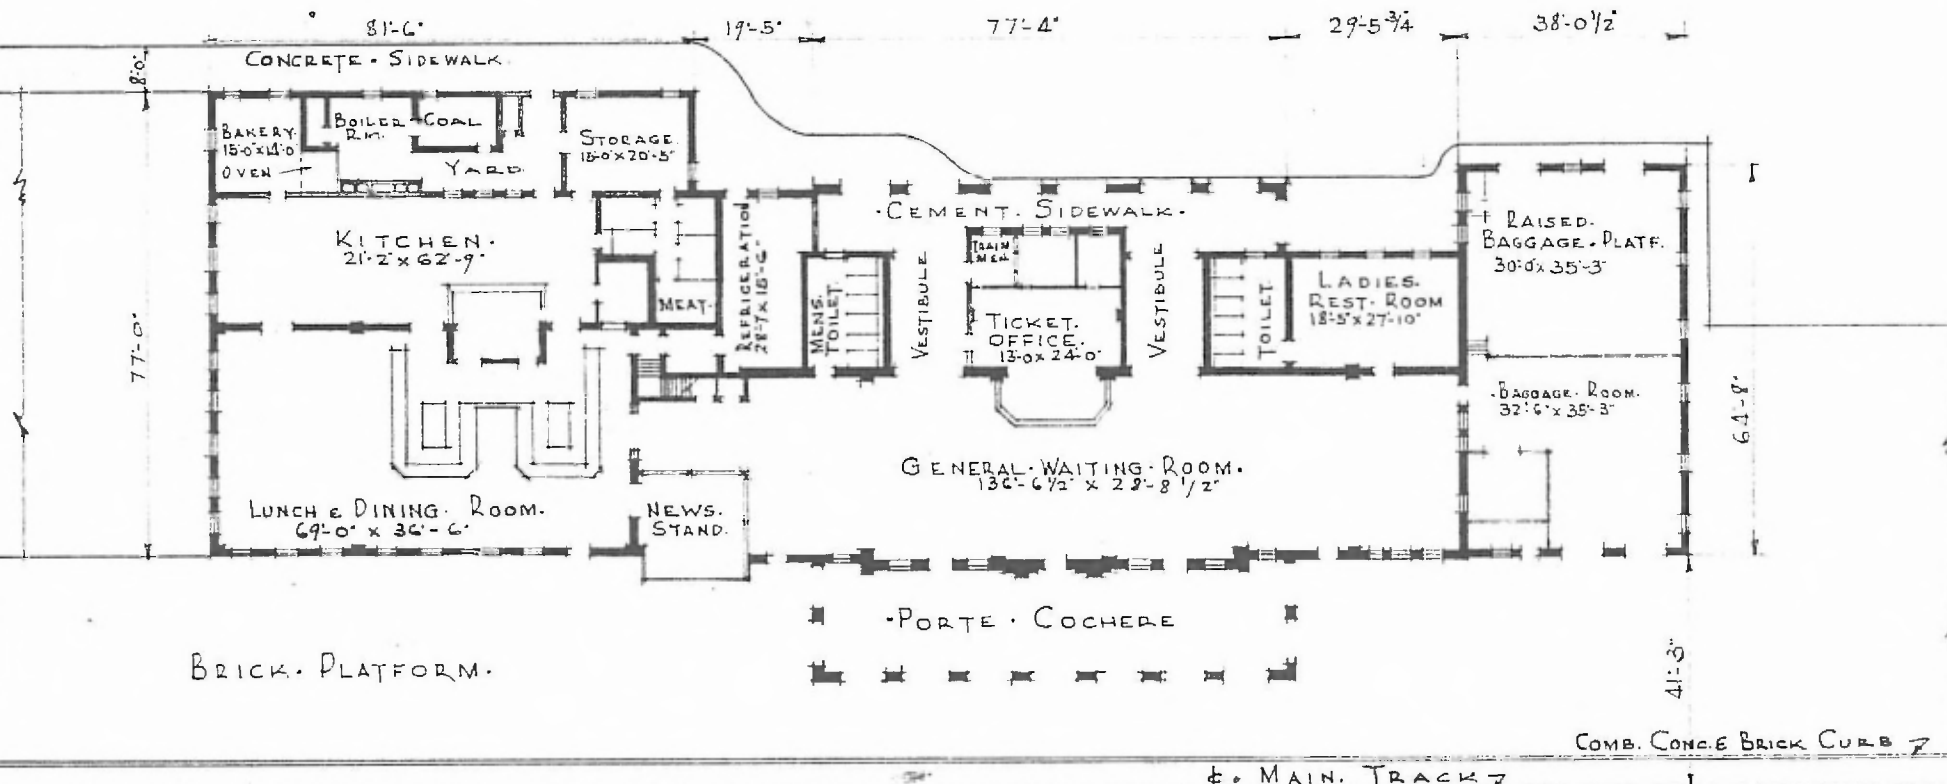

• FIRST FLOOR PLAN •
 SCALE • 1/32" = 1'-0"

• PASSENGER STATION •
 SPRINGFIELD • MO.

DATE FEB. 9. 1926.