


EASTERN DIV.
CLINTON SUB
STATION D14


ERECTED
TYPE FRAME
FOUNDATION PINE BLOCKS
WALLS 2"x 6"
ROOF { TYPE - GABLE - SHINGLES
PITCH - 1/3
HEATING STOVES

FLOOR FINISH { INSIDE
OUTSIDE
CEILING HEIGHT 8'-4" - 2ND FLOOR - 7'-11"
LIGHTING OIL LAMPS
SANITARY FACILITIES - OUTSIDE TOILETS.

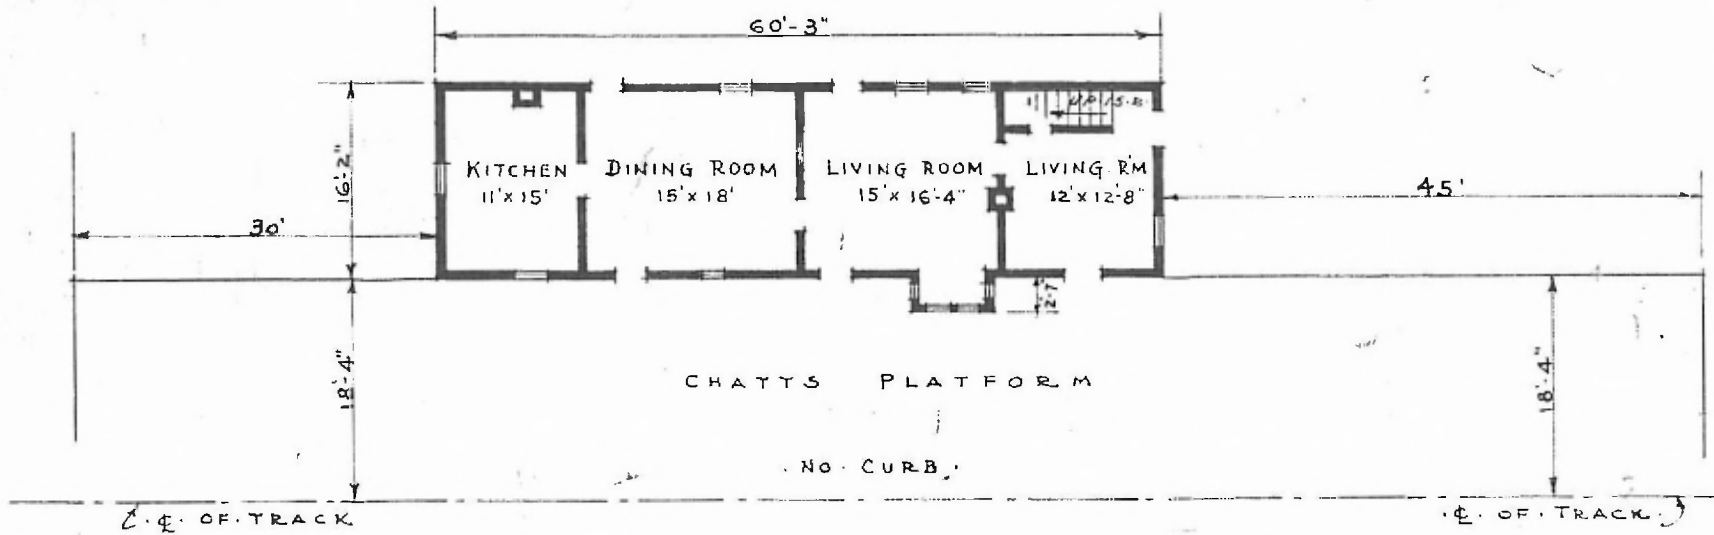


1ST FLOOR PLAN

SCALE: 1/16" = 1'-0"

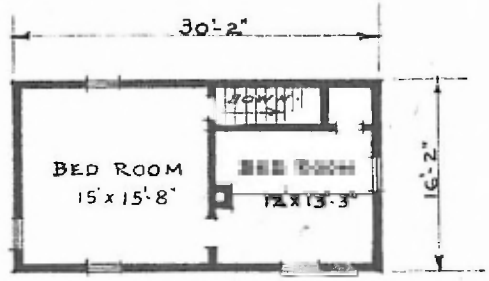

2ND FLOOR PLAN

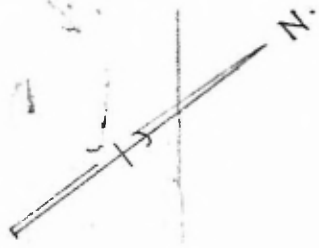

PASSENGER STATION AT
SWOPE PARK MO.

NOTE - NOT USED FOR STATION PURPOSES.

JUNE 16 1916