

2


ERECTED  
 TYPE  
 FOUNDATION  
 WALLS  
 ROOF { TYPE  
 PITCH  
 HEATING

FRAME  
 PILE HEADS  
 2x6  
 GABLE - SHINGLES  
 5  
 STOVES

FLOOR  
 FINISH { INSIDE  
 OUTSIDE  
 CEILING HEIGHT  
 LIGHTING  
 SANITARY FACILITIES

3/4"x3 1/2" Y.P.  
 3/4"x3 1/2" BREDED  
 BOARDS & BATT. 1x6 D.S.  
 11'-9"  
 OIL LAMP  
 OUTSIDE TOILETS

RIVER DIV.  
 ST. LOUIS SUB  
 ST. NO. T 21

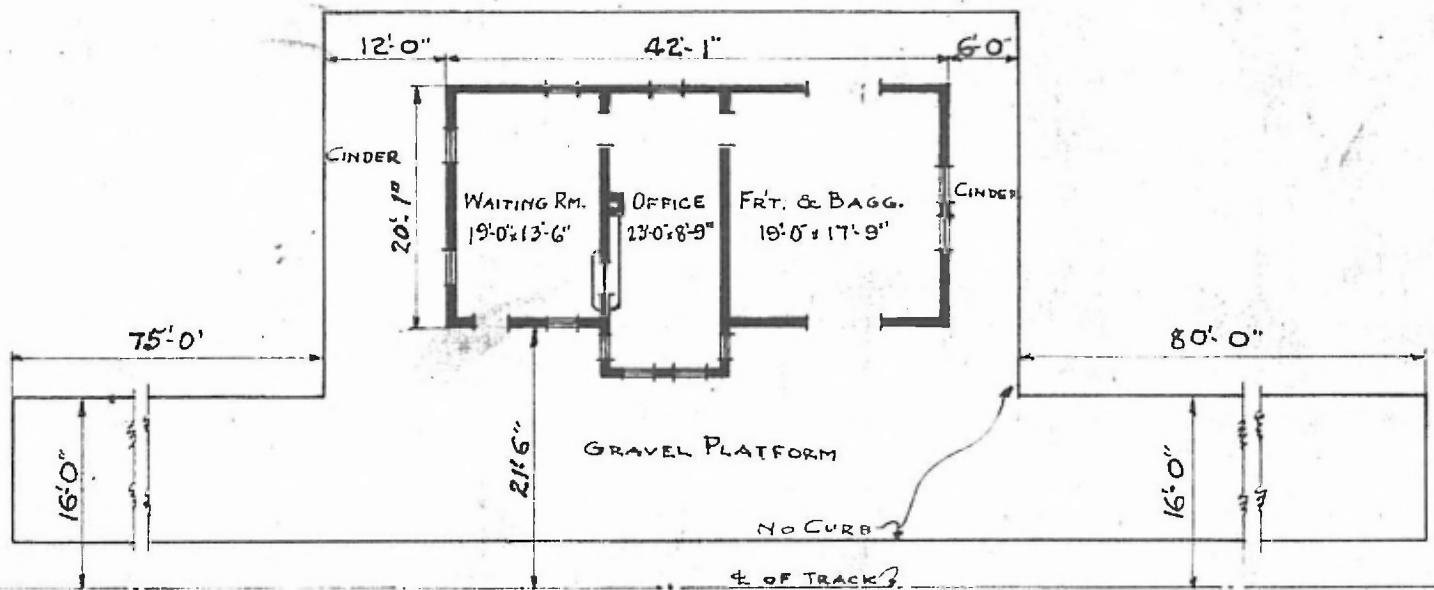

FLOOR PLAN  
 SCALE: 1/8"=1'-0"

COMBINATION STATION  
 TEN BROOK, MO.

JULY 25<sup>TH</sup>, 1917