



2

EASTERN DIV.
ROLLA SUB
STA. No. 3

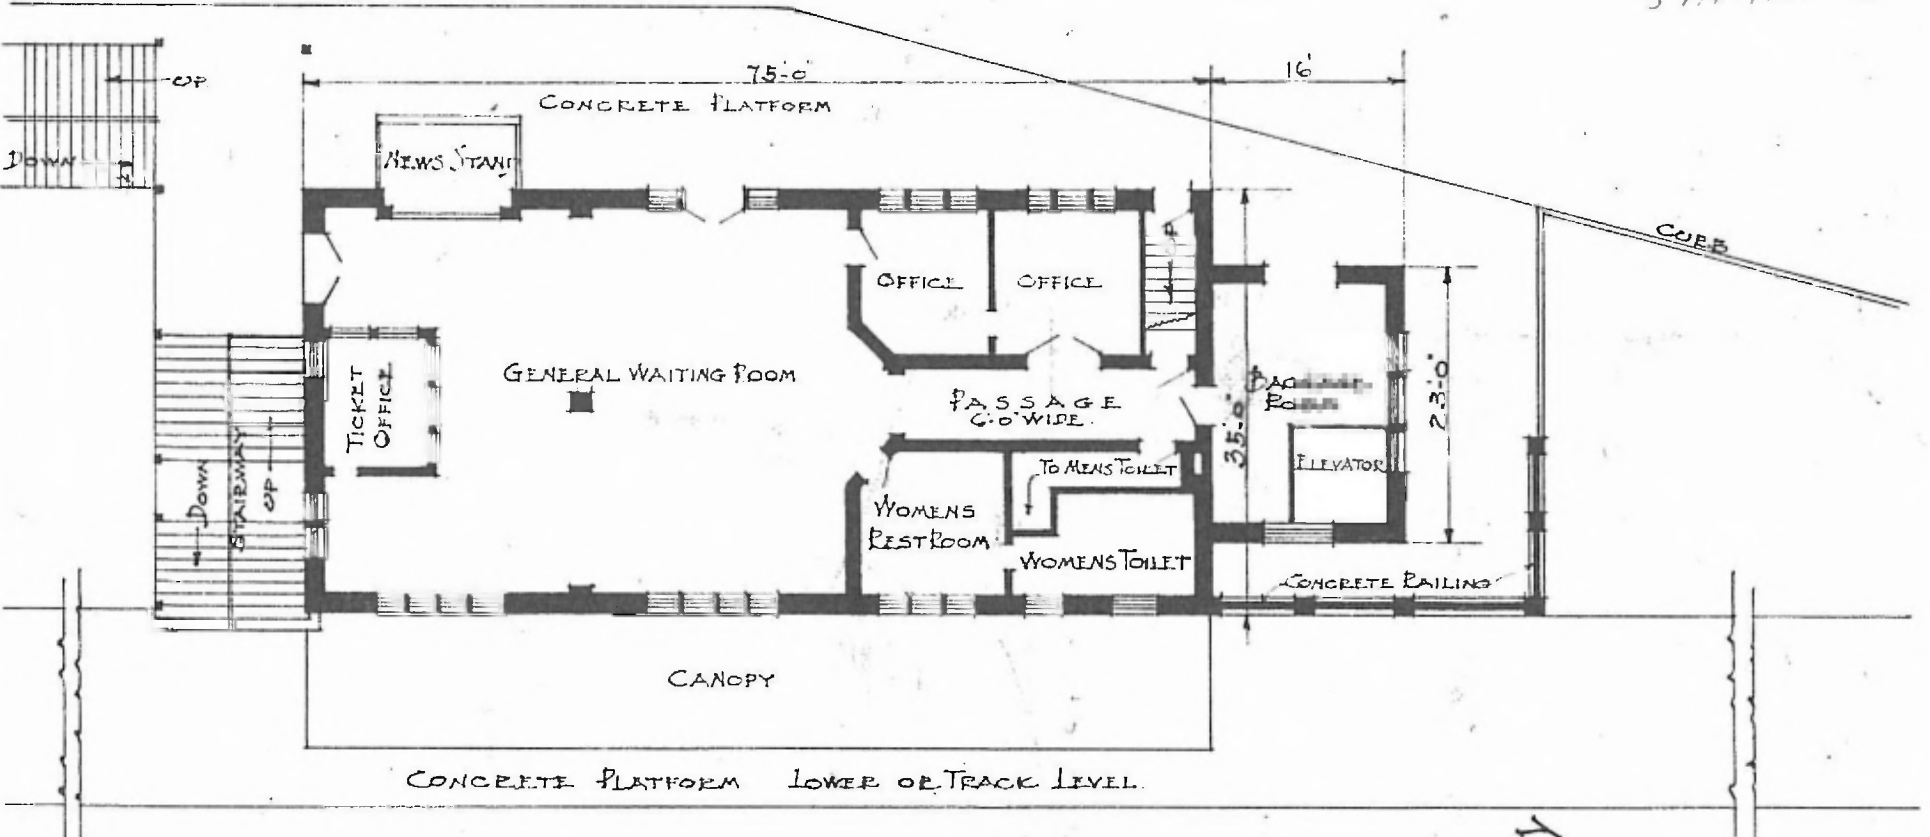

FIRST FLOOR PLAN
SCALE = 1/16" = 1'-0"

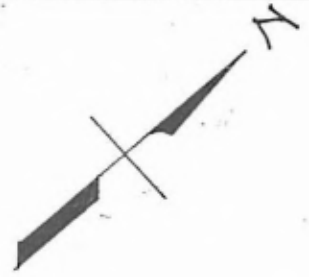

PASSENGER STATION
TOWER GROVE (ST. LOUIS, MO)