


2.

ERECTED. 1900  
 TYPE. FRAME.  
 FOUNDATION. PILE HEADS.  
 WALLS. 2x6.  
 ROOF. TYPE GABLE, SIDING.  
 PITCH. 1/3.  
 HEATING. STOVES.

S W DIV. RED RIVER  
 SUB-DIV. CREEK  
 STA. NO. E 47  
 FLOOR. 3 1/4 Y. PINE.  
 FINISH. { INSIDE. 3/4 x 3/4. BO. CEILING.  
 OUTSIDE SIDING  
 CEILING HEIGHTS. 12'-0"  
 LIGHTING. NAT. GAS.  
 SANITARY FACILITIES. OUTSIDE TOILETS.

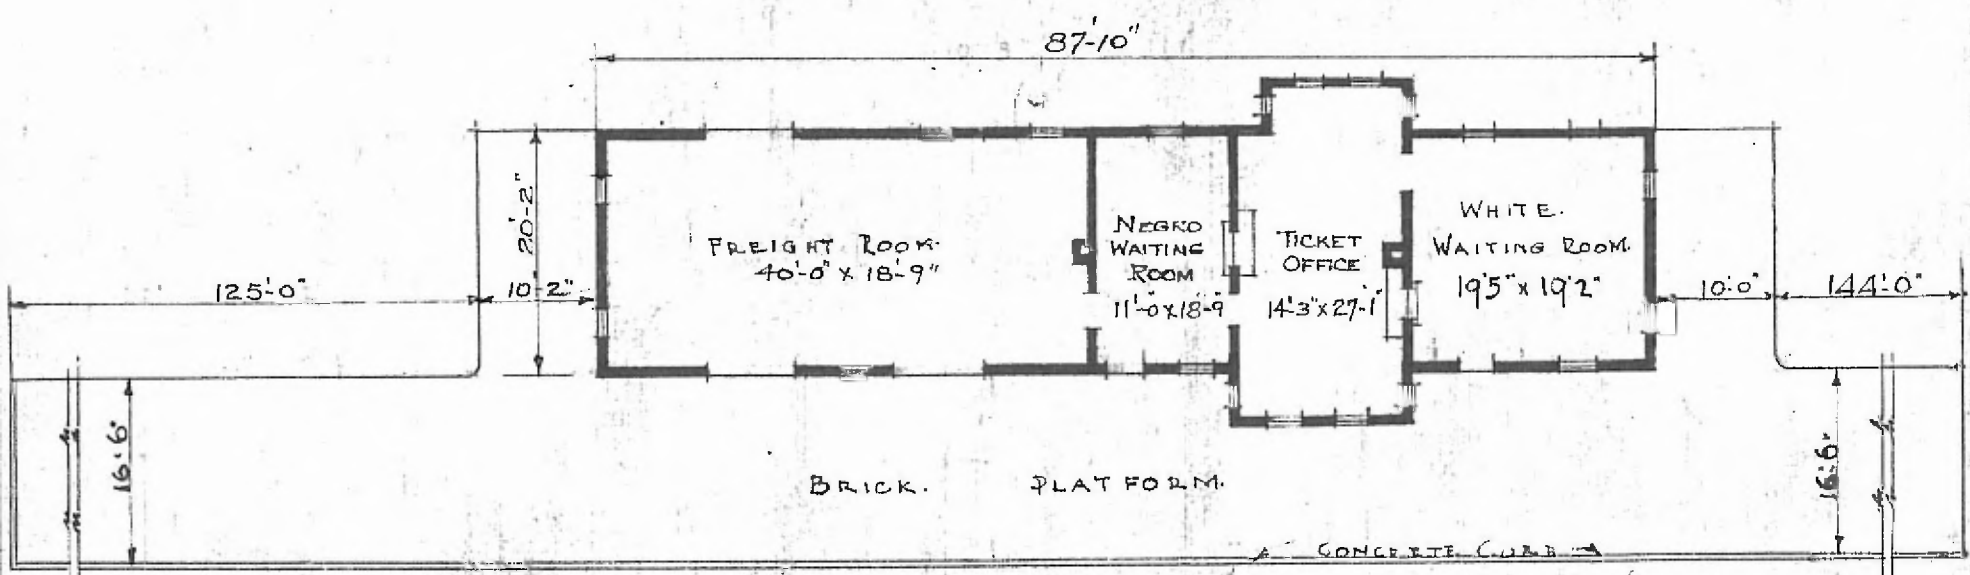

FLOOR PLAN.  
 SCALE 1/16" = 1'-0"

COMBINATION STATION AT  
 MOUNDS OKLA.

REVISED 1-11-22  
 OCT 2, 1915.