


ERECTED	1910.	FLOOR	CONCRETE.
TYPE	BRICK	FINISH { INSIDE : : OUTSIDE :	PLASTER BRICK
FOUNDATION	CONCRETE.	CEILING HEIGHTS	13'2" FIRST FLOOR; 12'0" SECOND FLOOR; 10'0" BASEMENT.
WALLS	13" BRICK	LIGHTING	ELECTRIC LIGHTS
ROOF { TYPE : : PITCH :	HIP - TILE APPROX. 3/4 PITCH	SANITARY FACILITIES	INSIDE TOILETS
HEATING	STEAM		

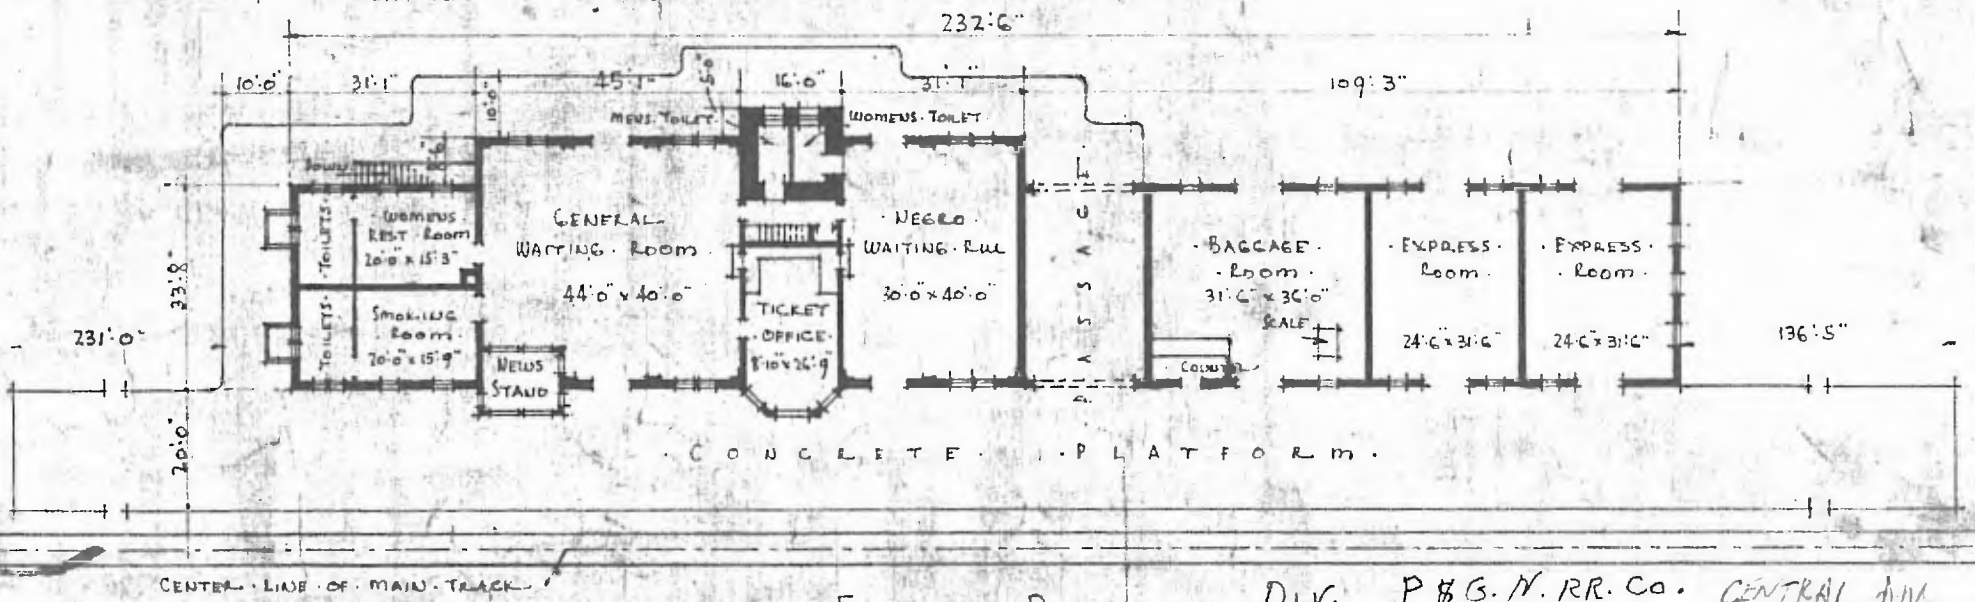

FLOOR PLAN -  
SCALE - 1/32" = 1'0"

DIV. P & G. N. RR. CO. CENTRAL DIV.  
SUB. DIV. F. F. SMITH ARTHUR  
STA. No. 584



June 10, 1910.

COMBINATION - STATION - AT -  
PARIS - TEXAS -