


ERECTED 1912
 TYPE STANDARD No. 1
 FOUNDATION CONCRETE
 WALLS 2x6
 ROOF { TYPE HIP-SHINGLES
 PITCH 10° RISE
 HEATING STOVE

FLOOR 7" $\frac{1}{8}$ " x 2 $\frac{1}{4}$ " MAPLE
 7" $\frac{1}{8}$ " x 3 $\frac{1}{4}$ " M. & B.
 FINISH { INSIDE
 { OUTSIDE
 CEILING HEIGHT 11'-5"
 LIGHTING OIL
 SANITARY FACILITIES OUTSIDE TOILETS

RIVER DIV.
 LEITCHVILLE SUB
 STATION TE 163

87

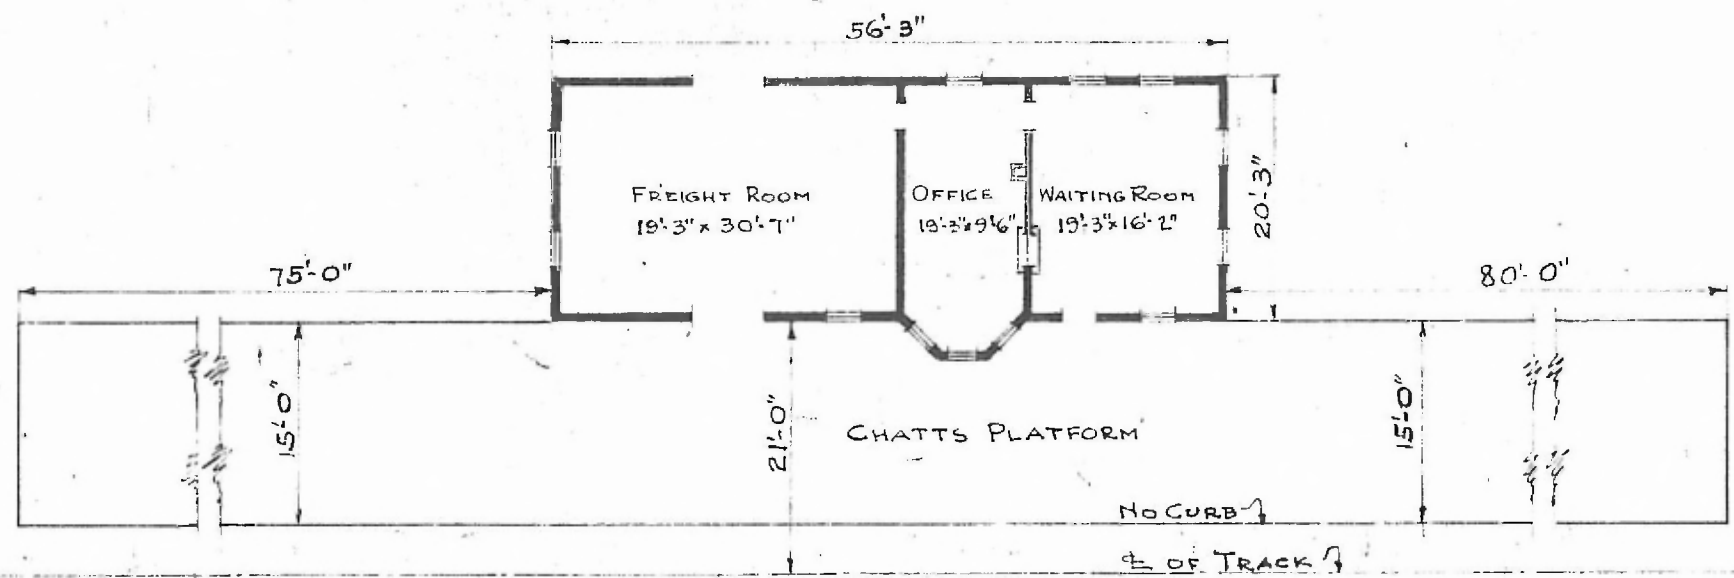

FLOOR PLAN
 SCALE: 1/16" = 1'-0"



COMBINATION STATION
 VANDUSER, MO.