

ERECTED. 1880.

TYPE. FRAME.

FOUNDATION PILE HEADS

WALLS. 2"x4"

ROOF { TYPE GABLE SHINGLES
 PITCH 1/4.

HEATING STOVES

FLOOR 7/8" x 3/4"


FINISH { INSIDE 7/8" x 5 1/4" M.E.B. W.PINE.

OUTSIDE 1"x12" BOARD & BATTOS.

CEILING HEIGHT 11'0"

LIGHTING LAMPS.

SANITARY FACILITIES.

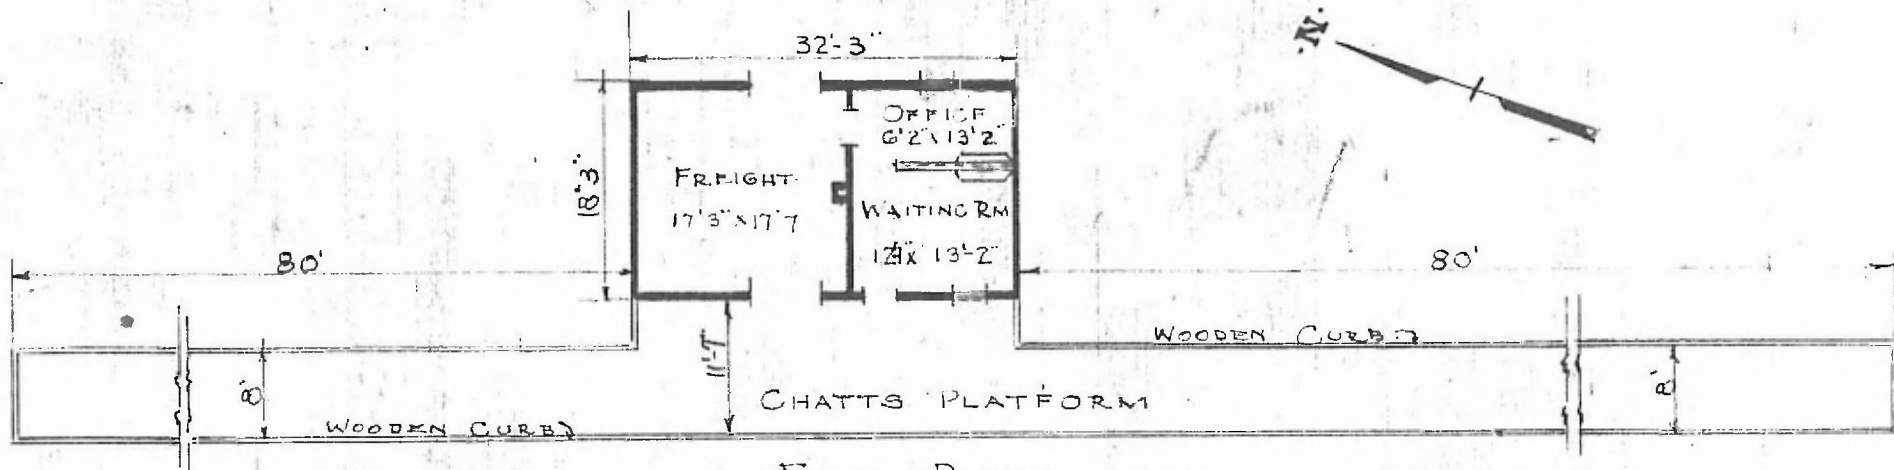

FLOOR PLAN
 SCALE 1/16" = 1'0"

COMBINATION STATION
 WACO. MO.

JUNE 18 1915