


ERECTED	1898- ADD. TO FET. R. 1913	FLOOR	3/4" x 3/4" Y. PINE.	EASTERN DIV.
TYPE	FRAME	FINISH	3/4" x 3/4" BD CEILING.	CLINTON. SUB.
FOUNDATION	PILE HEADS		BOARDS & BATTS - 1" x 6" DROP SIDING.	S.P. NO. D 129
WALLS	2" x 6"	CEILING HEIGHT	11'-8" - FREIGHT ROOM 13'-3"	
ROOF	TYPE: GABLE - SHINGLES.	LIGHTING	OIL LAMPS.	
	PITCH 1/3	SANITARY FACILITIES	OUTSIDE TOILETS.	
HEATING	STOVES.			

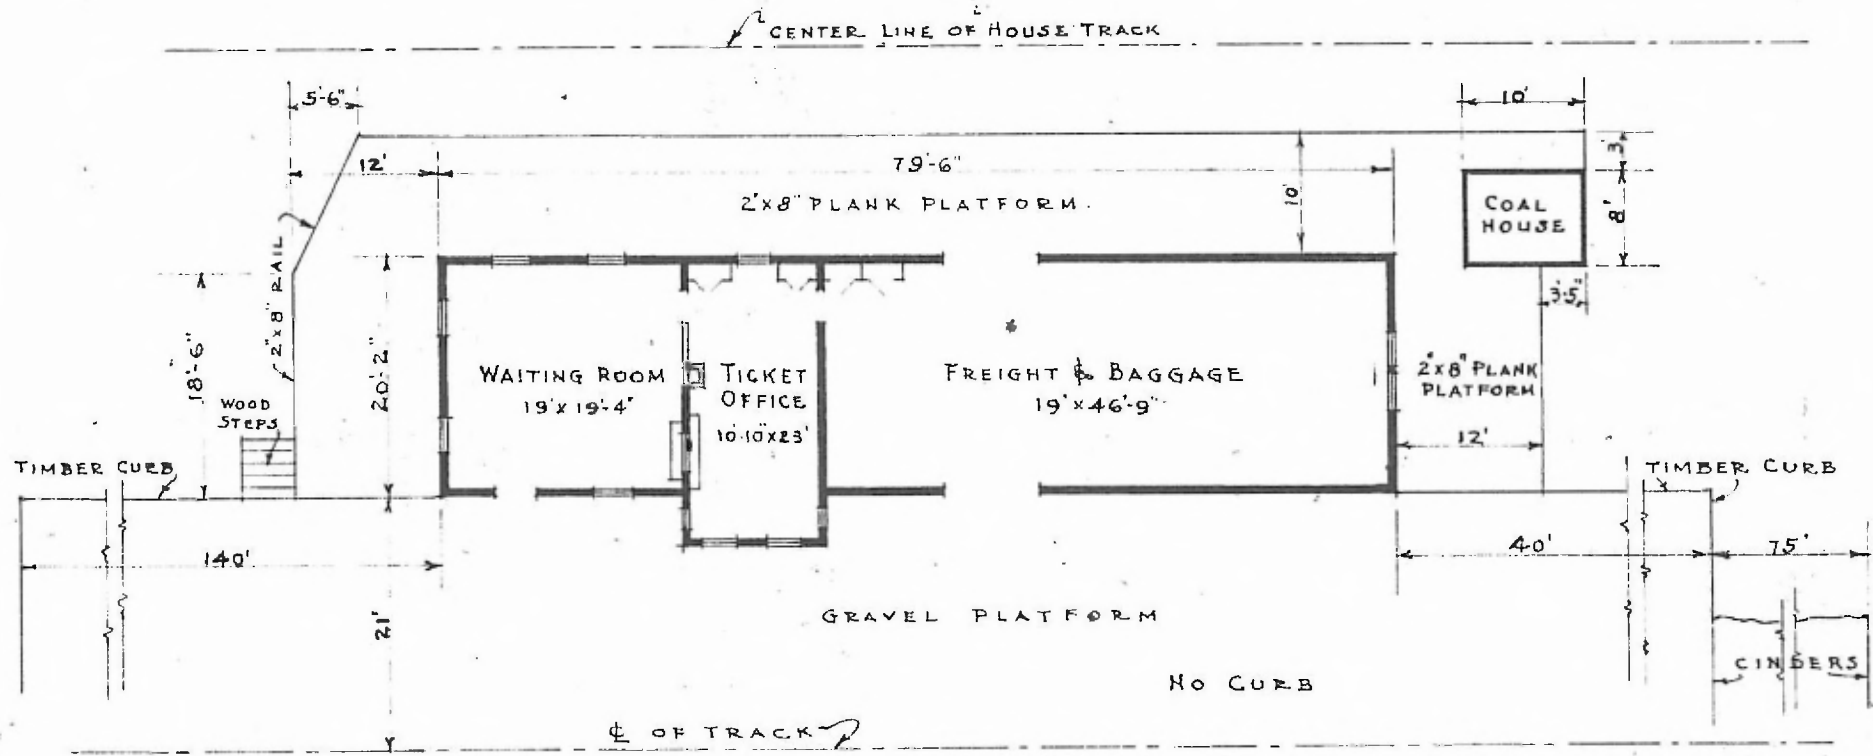

FLOOR PLAN.
SCALE: 1/16" = 1'-0"



PASSENGER STATION AT
WEAUBLEAU. MO.