



NORTHERN RIV
 CARTHAGE SUB
 STA. No. 14326 117

ERECTED 1914
 TYPE BRICK
 FOUNDATION CONCRETE
 WALLS 13' BRICK
 ROOF { TYPE FLAT-COMPOSITION ROOFING
 PITCH 3/4" TO 1'-0"
 HEATING HOT WATER


FLOOR 4" CONCRETE
 FINISH { INSIDE PLASTER
 { OUTSIDE BRICK
 CEILING HEIGHT 12'-0"
 LIGHTING ELECTRIC
 SANITARY FACILITIES INSIDE TOILETS

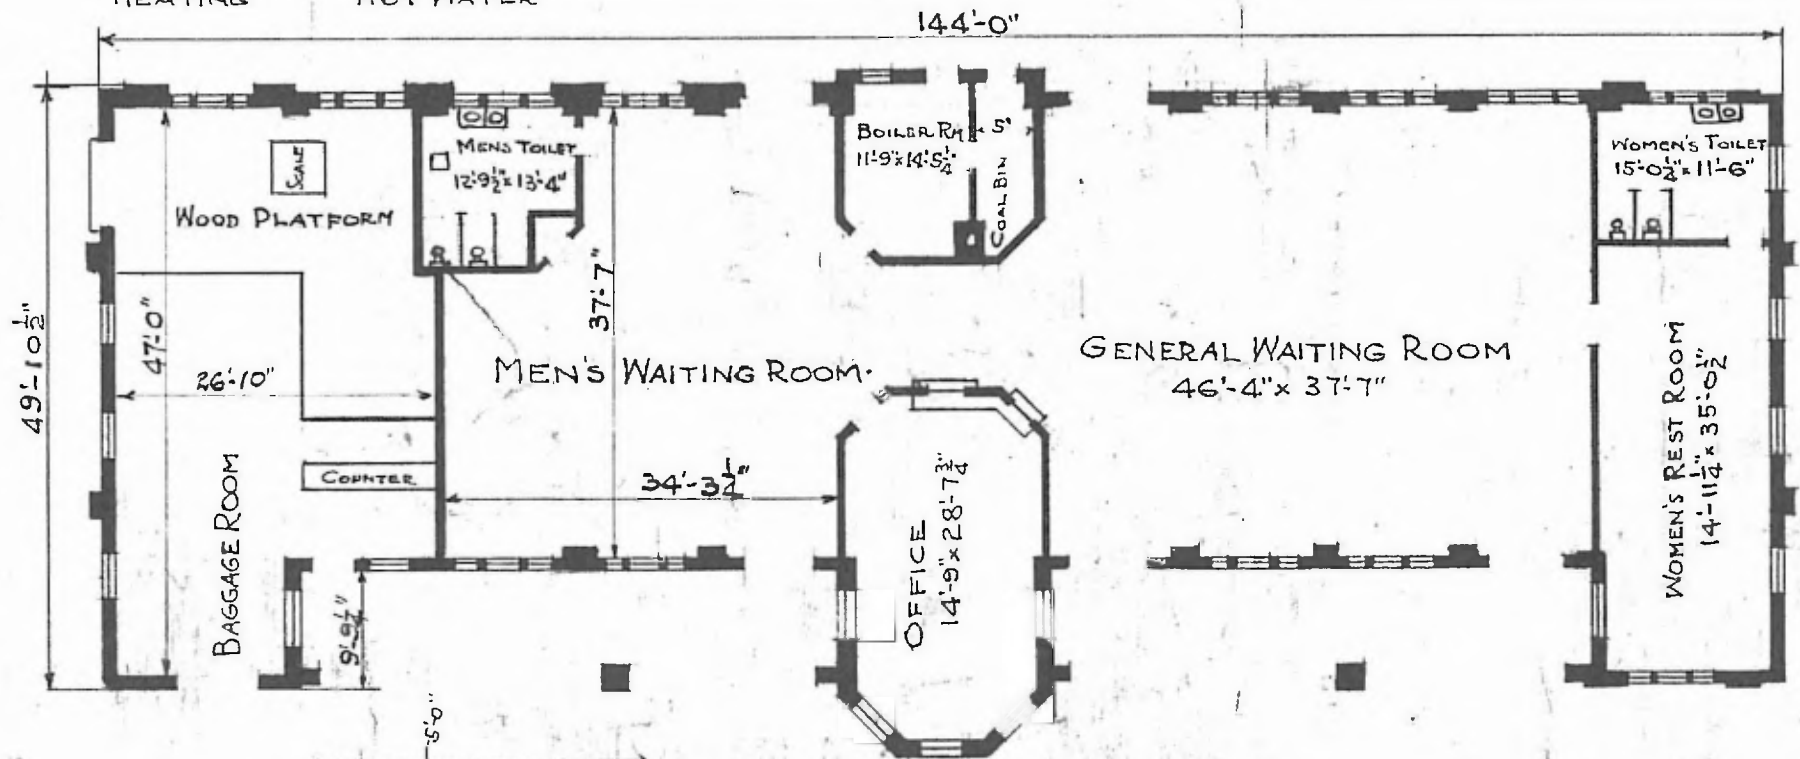

FLOOR PLAN
 SCALE: 1/16" = 1'-0"

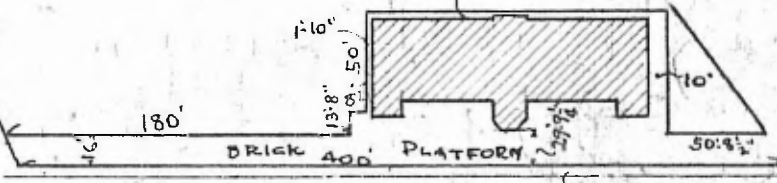

PLOT PLAN
 SCALE: 1/2" = 100'

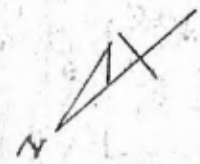

PASSENGER STATION
 WEBB CITY, MO.