


ERECTED 1910
 TYPE DEPOT No. 1.
 FOUNDATION CONCRETE
 WALLS 2" x 6"
 ROOF { TYPE HIP - SHINGLES
 PITCH 1/3
 HEATING STOVES

FLOOR 7/8" x 2 1/4" MAPLE
 FINISH { INSIDE - 7/8" x 3 1/4"
 OUTSIDE - 4" LAP SIDING - 7/8" x 5 1/4" DROP SIDING
 CEILING HEIGHT 11'-6"
 LIGHTING OIL LAMPS
 SANITARY FACILITIES - OUTSIDE TOILETS.

NORTHERN DIV.
 CARTHAGE SUB
 STATION F293 (77)

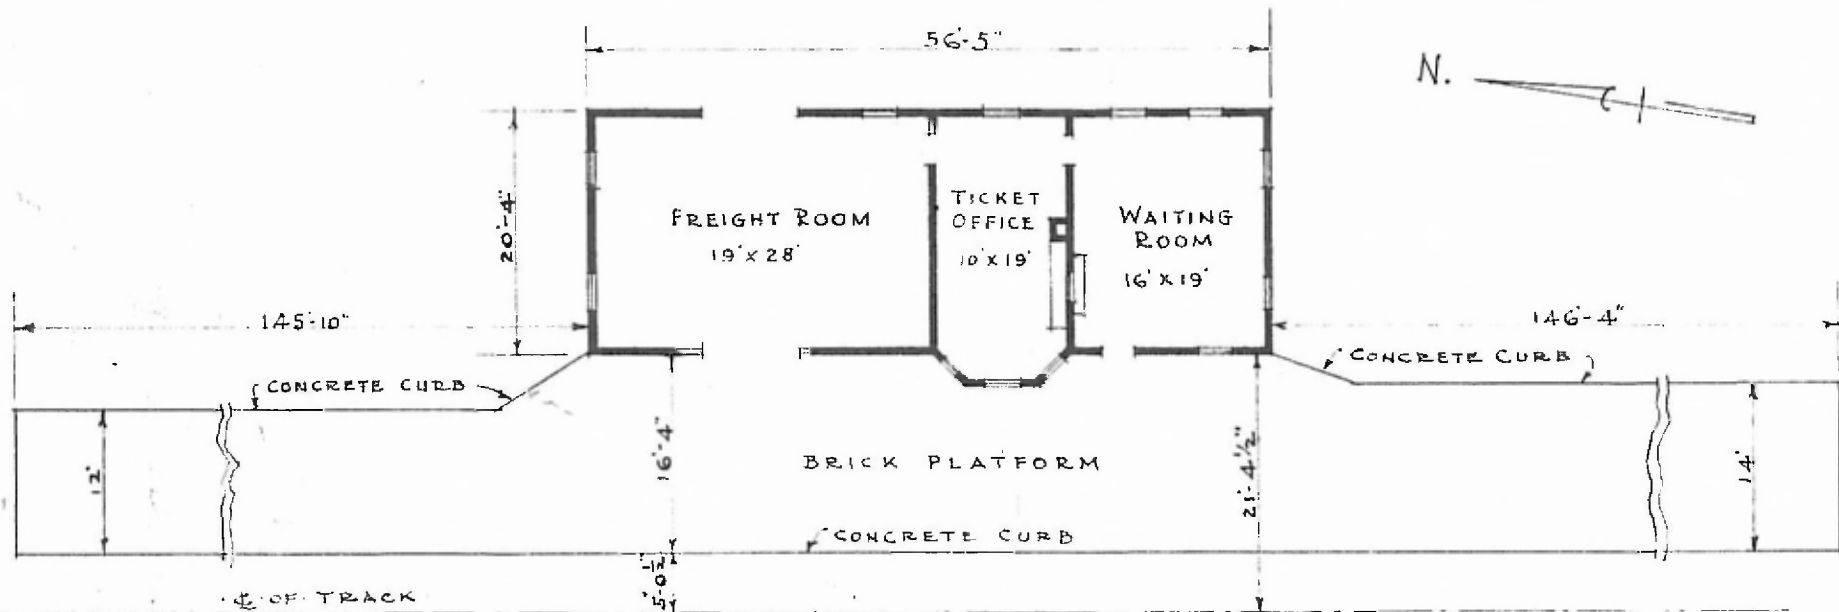

· FLOOR PLAN ·

· SCALE: 1/16" = 1'-0" ·

· PASSENGER STATION AT ·
 · WENTWORTH · MO. ·