


62

ERECTED
 TYPE FRAME
 FOUNDATION PILE HEADS
 WALLS 2"x4"
 ROOF { TYPE GABLE-SHINGLES.
 PITCH 1/3
 HEATING STOVES

FLOOR
 FINISH { INSIDE
 OUTSIDE
 CEILING HEIGHT 10'-0"
 LIGHTING
 SANITARY FACILITIES- OUTSIDE TOILETS.

3/4"x3 1/4" Y. PINE
 3/4"x3 1/4" BD. CEILING
 1"x6" DROP SIDING.
 OIL LAMPS.

(EASTERN DIV.)
 ROLLER SUB
 STA. NO. A108

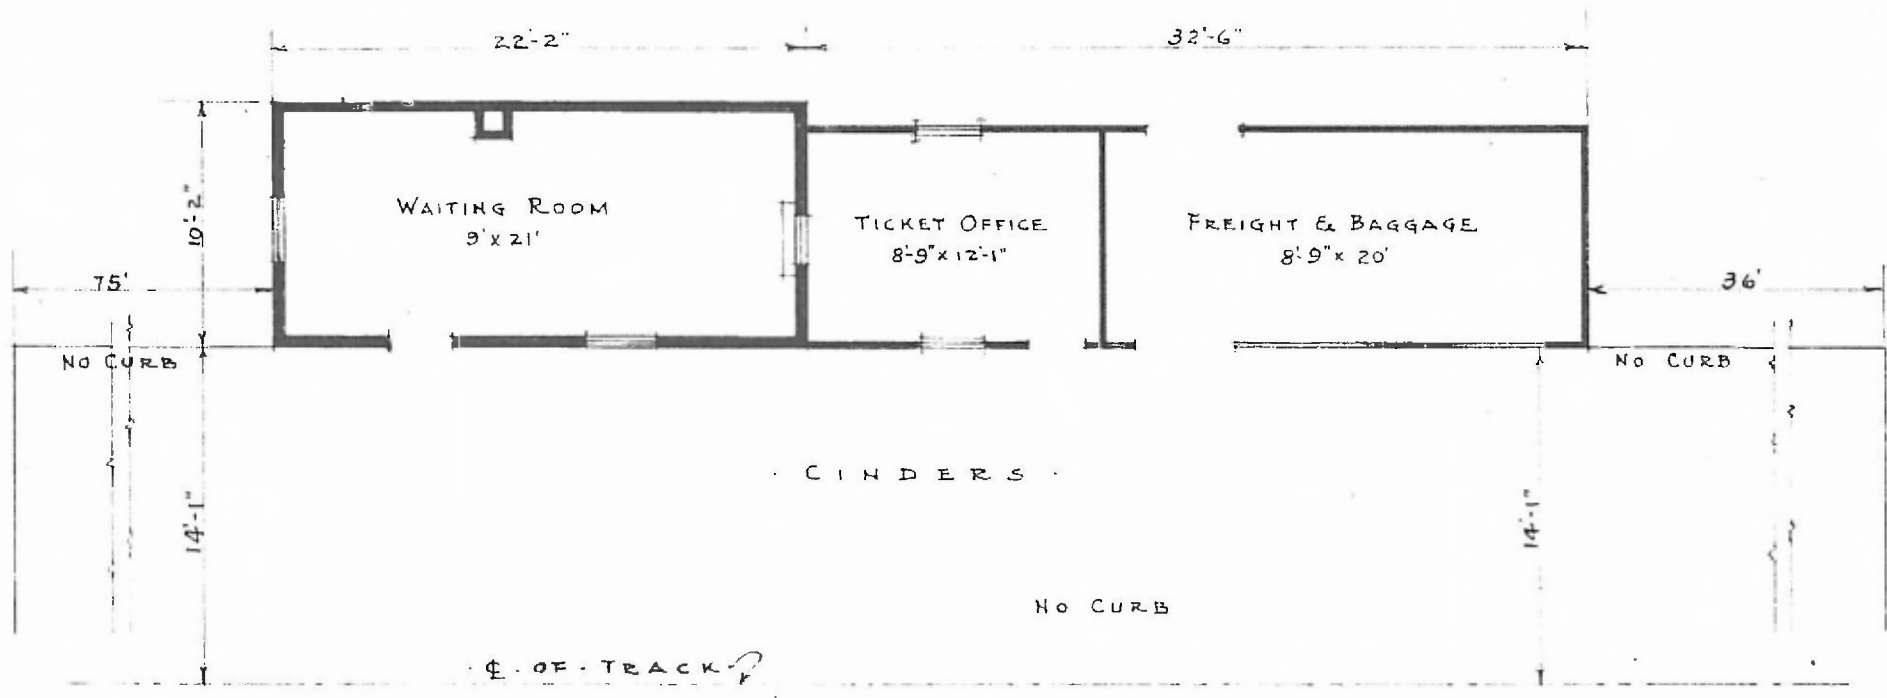

FLOOR PLAN
 SCALE: 1/8" = 1'-0"

PASSENGER STATION AT
 WESCO MO.