



ERECTED. 1927.
 TYPE. FRAME-STUCCO
 FOUNDATION. PILE-BUTTS
 WALLS. 9"
 ROOF { TYPE COMPOSITION
 PITCH 1/4 APPROX.
 HEATING STOVES.

FLOOR WOOD.
 FINISH { INSIDE M.E.B. WALLS & CEILING
 OUTSIDE STUCCO.
 CEILING HEIGHT. 12'-0"
 LIGHTING ELECTRIC.
 SANITARY FACILITIES OUTSIDE-TOILETS.

SOUTHERN DIV
 STA. No. C293

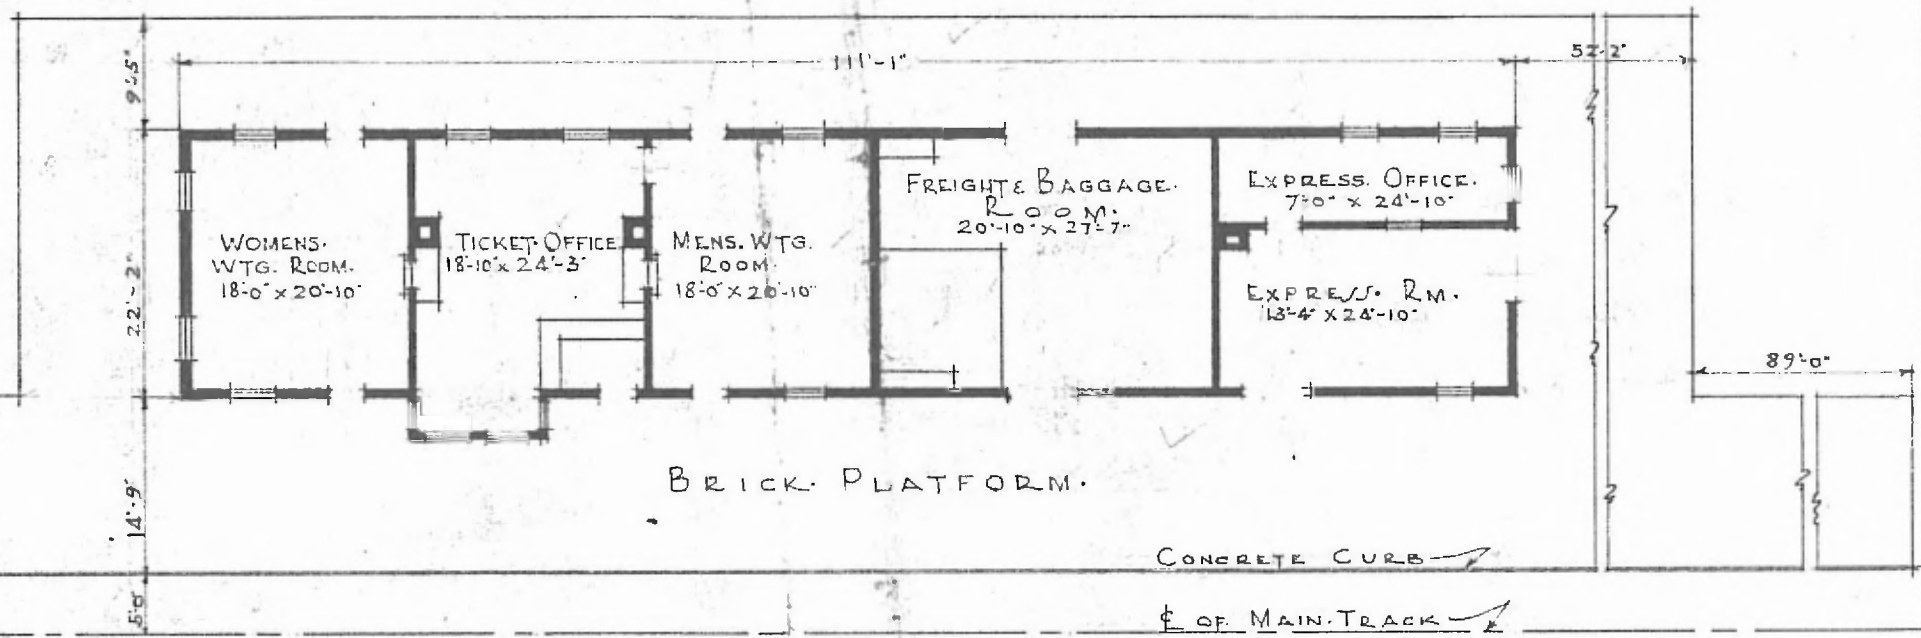

FLOOR PLAN.
 SCALE 1/16" = 1'-0"

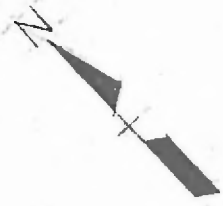

DATE. SEPT. 23. 1927.

COMBINATION STATION
 WILLOW SPRINGS Mo.