


ERECTED TYPE FRAME.
 FOUNDATION. PILE HEADS.
 WALLS .2x6
 ROOF { TYPE GABLE. SHINGLE.
 PITCH. 1/3
 HEATING STOVES.

FLOORS. 7/8x3 1/4 PINE.
 FINISH { INSIDE 7/8x3 1/4 BEADED.
 OUTSIDE. DOARDS & BATTONS. N
 CEILING HEIGHT. 11-7
 LIGHTING LAMPS.
 SANITARY FACILITIES. OUTSIDE.

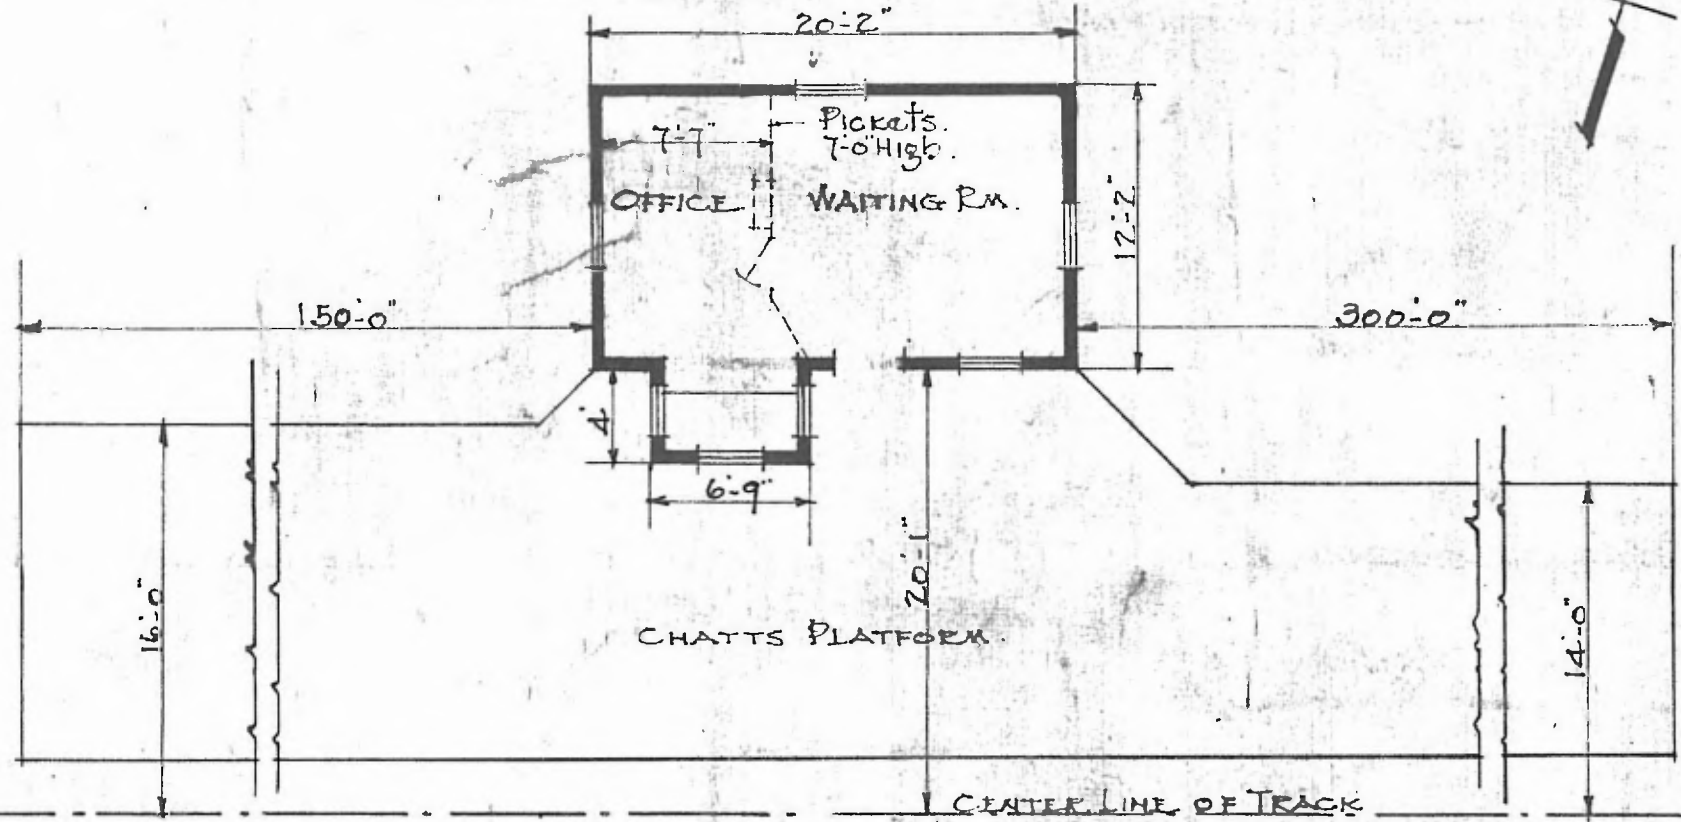

PASSENGER STATION
 WINDSOR SPRINGS, MO.

FLOOR PLAN.
 SCALE 1/8" = 1'-0"

JAN. 30. 1917.