


ERECTED
 TYPE FRAME
 FOUNDATION PILES
 WALLS 2x4 & 2x6
 ROOF { TYPE GABLE SHINGLES
 PITCH 1/4
 HEATING STOVES

FLOOR 7" 8" 1 3/4"
 8" 3/4" M. & B.
 FINISH { INSIDE
 OUTSIDE
 CEILING HEIGHT BOA. & BATT.
 LIGHTING WAIT. ROOM = 10' 2" - FREIGHT RM. = 10' 4"
 OIL
 SANITARY FACILITIES OUTSIDE TOILETS

~~WESTERN DIV.~~
 H. O. & E. SOLB
 STP. No. TC 170

79

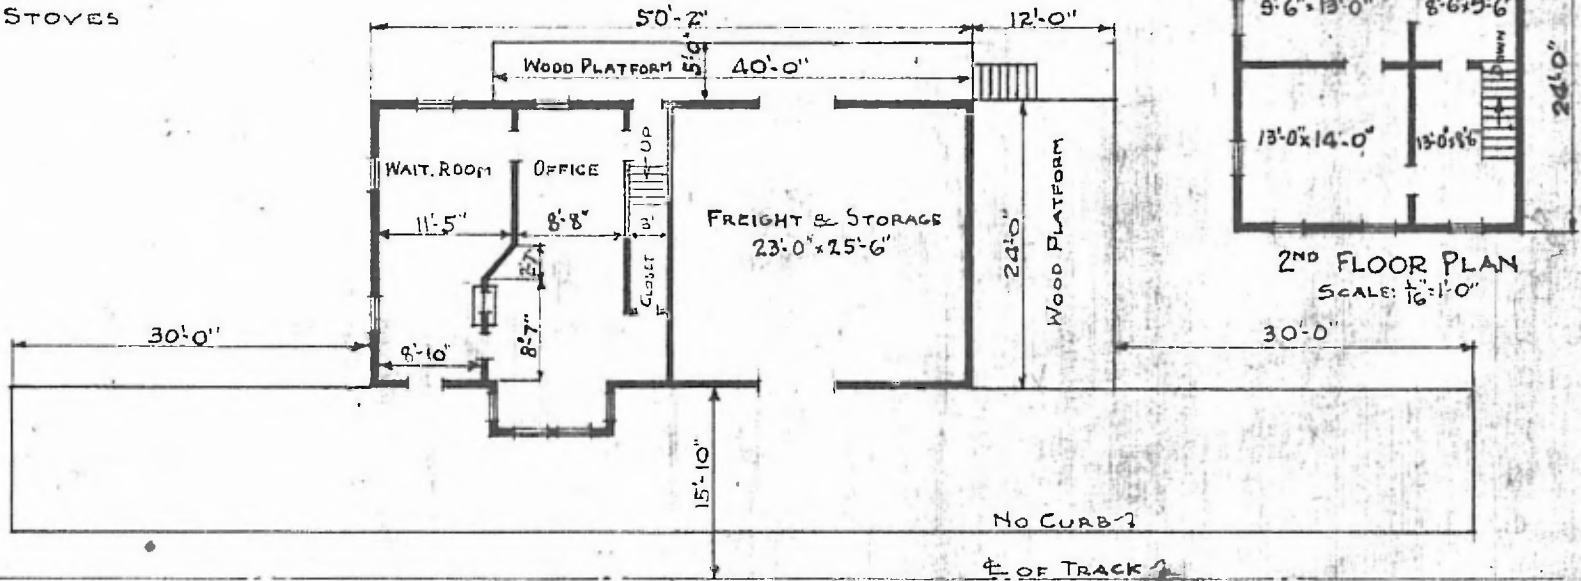

1ST FLOOR PLAN
 SCALE: 1/16" = 1'-0"

2ND FLOOR PLAN
 SCALE: 1/16" = 1'-0"



COMBINATION STATION
 LALMA, MO.