


ERECTED 1925.
 TYPE TILE.
 FOUNDATION CONCRETE
 WALLS TILE
 ROOF TYPE. PITCH.
 HEATING COMPOSITION. FLAT.

FLOOR -
 FINISH - { INSIDE
 OUTSIDE.
 CEILING - HEIGHTS.
 LIGHTING.
 SANITARY FACILITIES

FRY. ROOM. WOOD. BOILER. RM. CEMENT.
 TILE.
 TILE.
 13'-5"
 ELECTRIC.
 DIV. CENTRAL
 SUB. DIV. FT. SMITH
 STA. No. 352

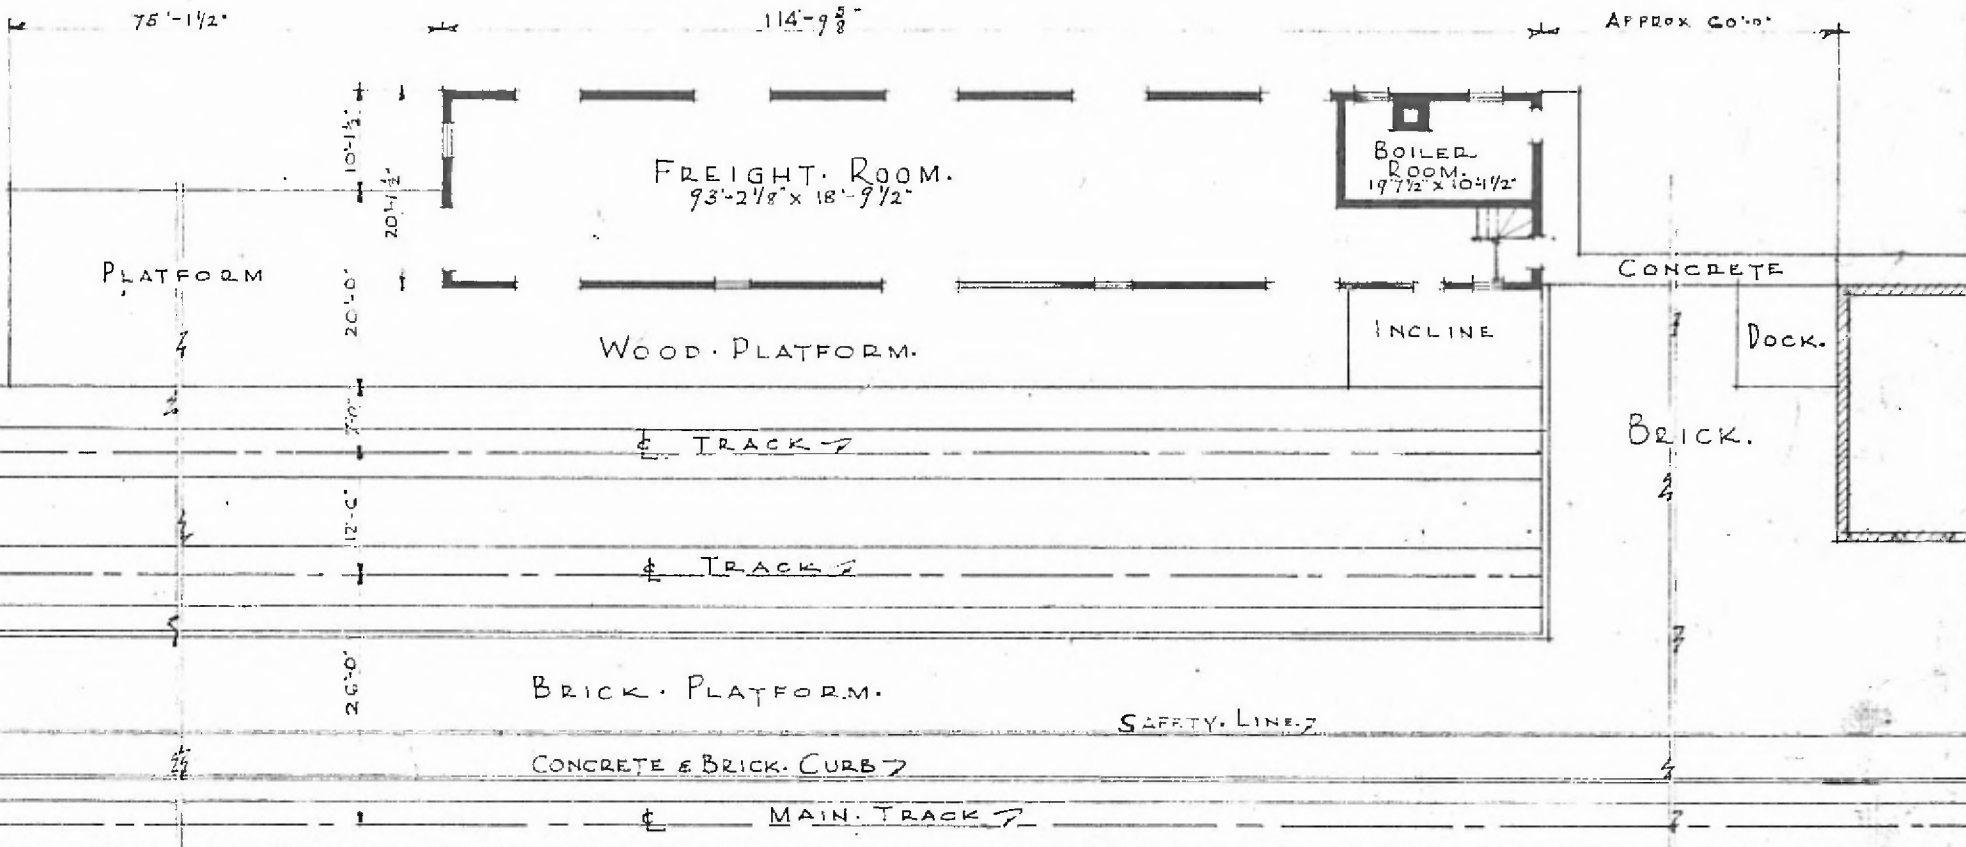

JUNE. 20. 1925. SCALE 1" = 20'-0"

(FREIGHT STATION)

FAYETTEVILLE. ARK.