


102

ERECTED. 1908.
 TYPE. FRAME.
 FOUNDATION. PILE HEADS.
 WALLS. 2' x 6"
 ROOF { TYPE. HIP. SHINGLES.
 PITCH. 1/3
 HEATING. STOVES.

FLOOR. $\frac{3}{4}$ x $\frac{3}{4}$ Y. PINE.
 FINISH { INSIDE. $\frac{3}{4}$ IN. CEILING.
 OUTSIDE. 6' & 4' DEEP CURB.
 CEILING HEIGHT. 11' 5"
 LIGHTING. ELECTRIC. 2 WIRE 110 VOLT.
 SANITARY FACILITIES. INSIDE TOILETS.

- NOTE -
 SEWERS FROM TOILETS
 CONNECT TO PRIVATE
 SEWER FROM HOTEL.

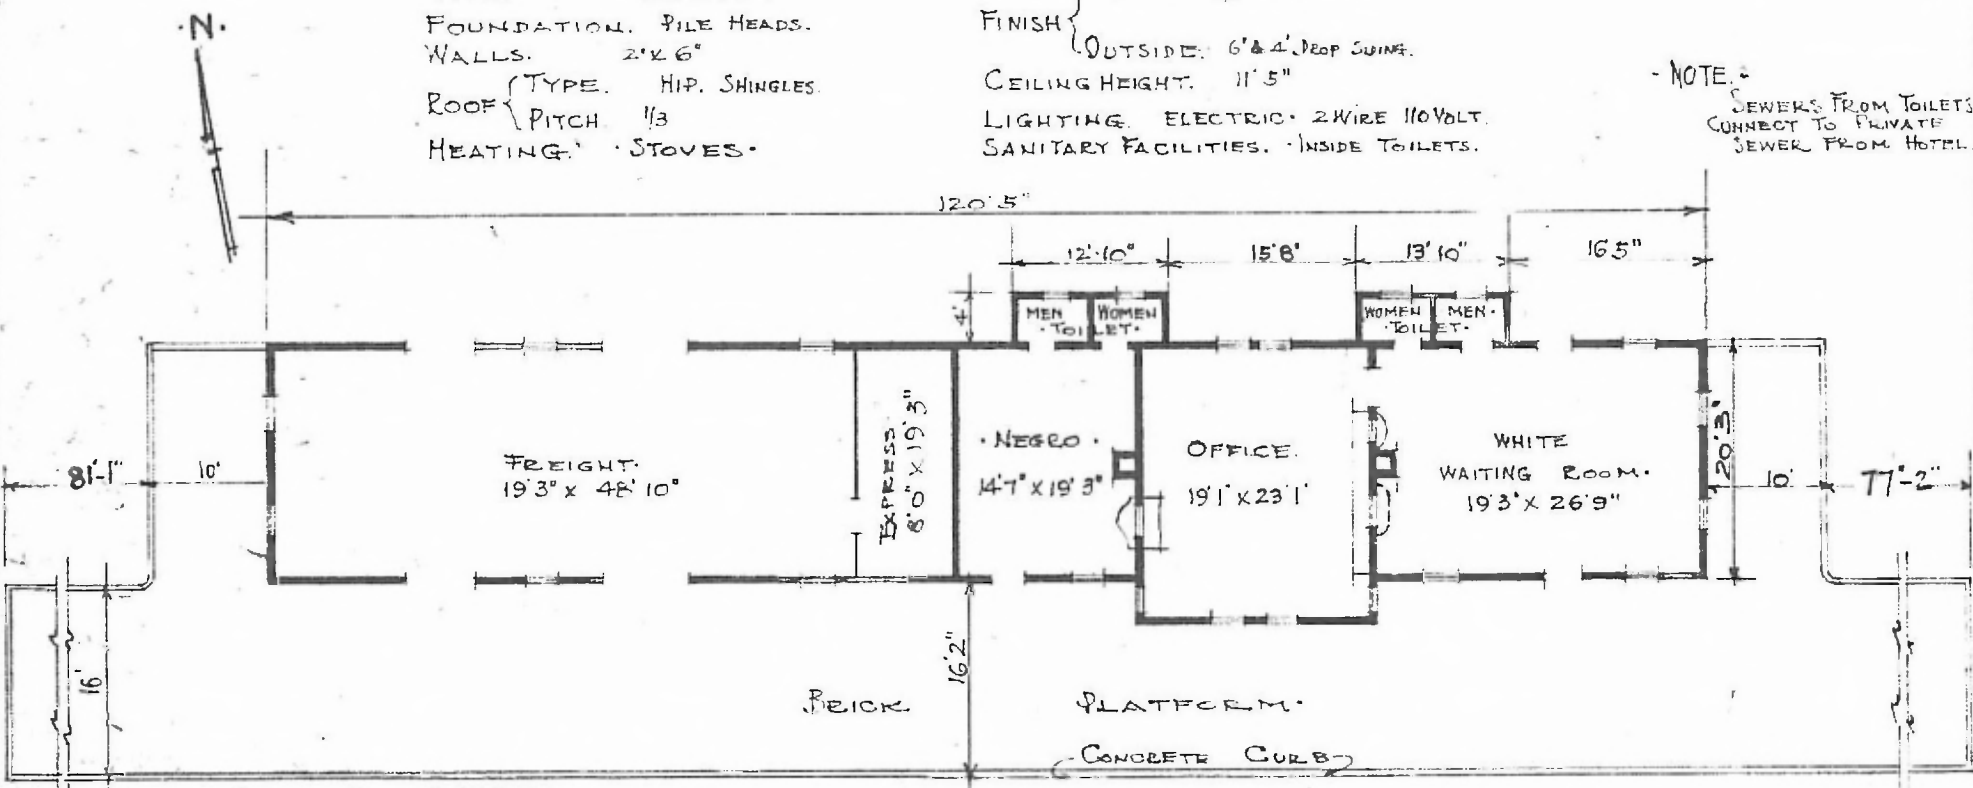

DIV. CENTRAL
 SUB DIV. ARK/NOB
 STA. NO. W 631

FLOOR PLAN.
 SCALE $\frac{1}{16}$ = 1' 0"

COMBINATION STATION AT
 FOREMAN, ARK.

JULY 3, 1915.