

ERECTED.

TYPE. BRICK.

FOUNDATION. RUBBLE STONES.

WALLS. 13" BRICK (EXTENSION BR. VENEER) LIGHTING. ELECTRIC. A.C. 110. VOLTS.

ROOF { TYPE. SLATE HIPS & DORMERS. SANITARY FACILITIES. OUTSIDE TOILETS.
PITCH 1/3.

HEATING. STOVES.


FLOOR. 7/8 X 3/4 Y. PINE.

FINISH { INSIDE. 7/8 X 3/4 M & B.
OUTSIDE. BRICK (EXT. BR. VENEER).

CEILING HEIGHTS. WTG. RM. 11'6". BAGG. RM. 11'8".

DIV. SOUTHERN
SUB. MEMPHIS
STA. C-347

67.

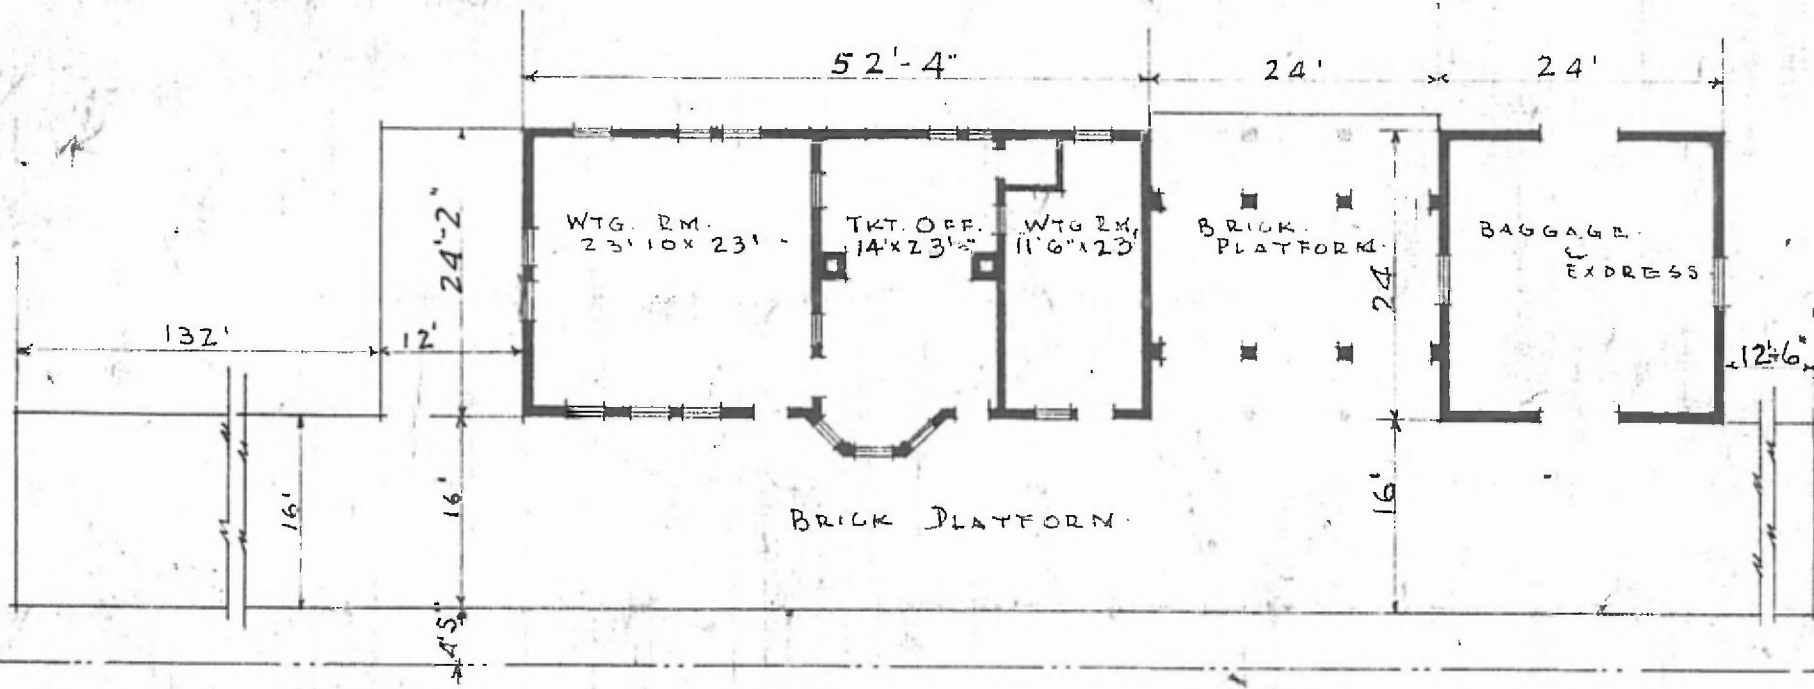

FLOOR PLAN.
SCALE 1/16" = 10'



PASSENGER STATION
MAMMOTH SPRINGS ARK.

OCT. 1, 1917.