

88


ERECTED
 TYPE
 FOUNDATION
 WALLS
 ROOF { TYPE
 PITCH
 HEATING

1918
 FRAME
 CONCRETE
 2-6
 HIP-SHINGLES
 $\frac{1}{2}$
 STOVES

FLOOR
 FINISH { INSIDE
 OUTSIDE
 CEILING HEIGHT
 LIGHTING
 SANITARY FACILITIES

$2'' \times 3\frac{1}{4}''$
 $2'' \times 3\frac{1}{4}''$ M. & B. Y. P.
 DROP SIDING
 11'-4"
 ELECTRIC
 OUTSIDE TOILETS.

LIV. SOUTHERN
 SUBDIV. MEMPHIS
 STA. NO. C 375

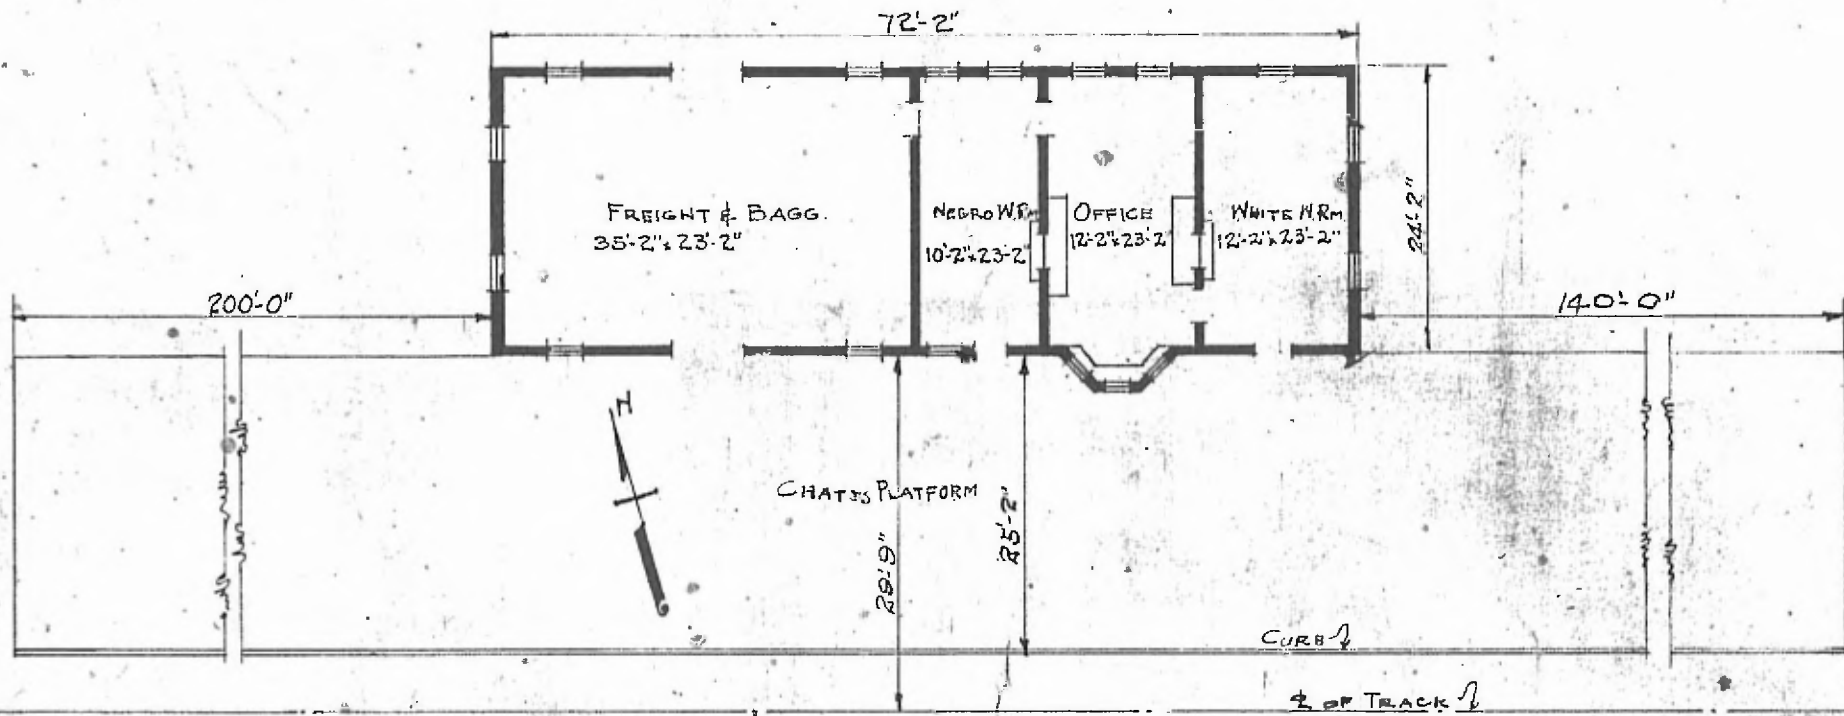

COMBINATION STATION AT
 RAVENDEN, ARK.

FLOOR PLAN
 SCALE: $\frac{1}{16}'' = 1'-0''$

Aug. 4, 1919