


ELECTED. 1923
 TYPE. BRICK
 FOUNDATION. CONCRETE
 WALLS. 13'
 ROOF { TYPE. GABLE. SINGLE TILE
 { PITCH. 1/3
 HEATING. STOVES

FLOOR. CEMENT, COMPOSITION & WOOD
 FINISH { INSIDE BRICK & PLASTER
 { OUTSIDE BRICK
 CEILING HEIGHT. 12'-18"
 LIGHTING. ELECTRIC.
 SANITARY FACILITIES. INSIDE TOILETS.

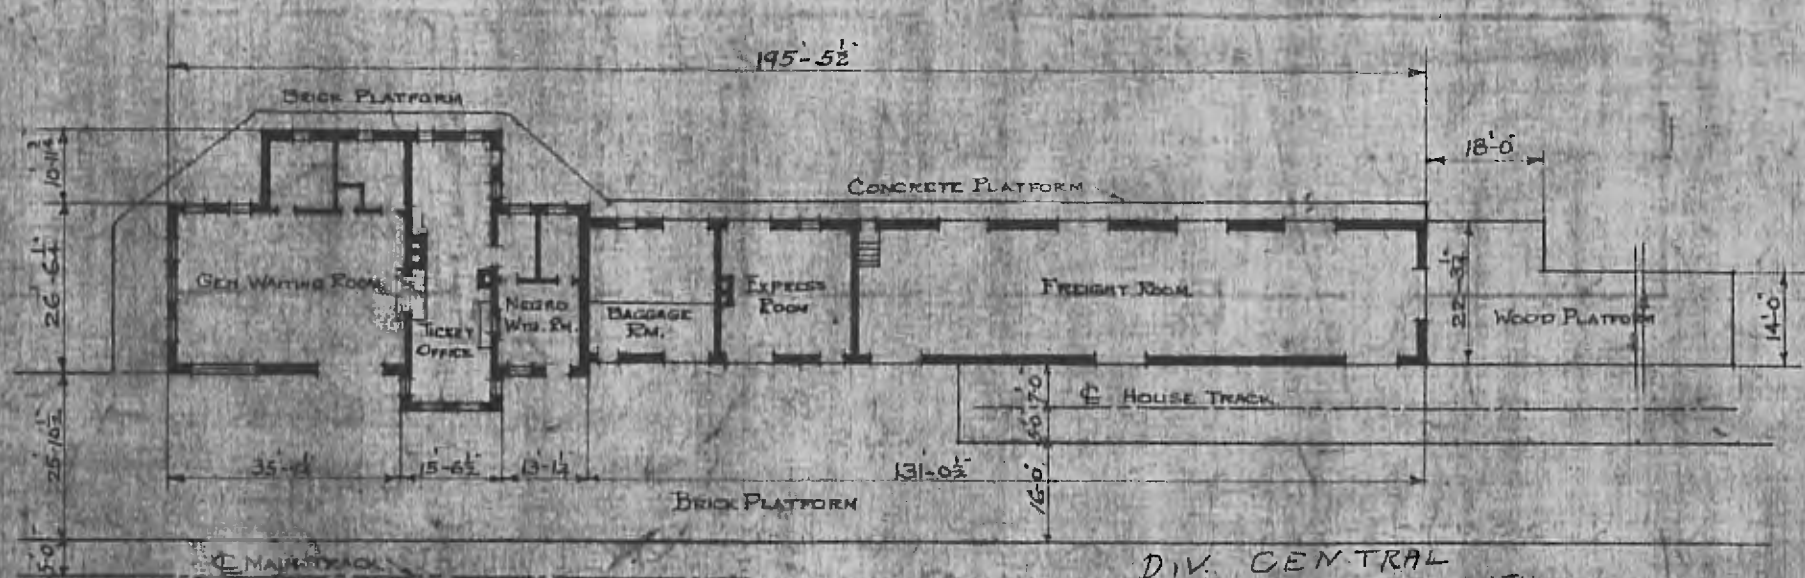

FLOOR PLAN
 SCALE 30' = 1"

DIV. CENTRAL
 SUB. DIV. FORT SMITH
 STA. NO. 343

REVISED 1-23-23.
 JULY 23, 1915.

COMBINATION STATION AT
 SPRINGDALE, ARK.