


ERECTED 1919
 TYPE FRAME
 FOUNDATION PILE HEADS.
 WALLS 2' x 6"
 ROOF { TYPE. HIP-PREPARED
 PITCH. 1/4.
 HEATING STOVES.

FLOOR. 7/8" x 3 1/4"
 FINISH { INSIDE 7/8" x 3 1/4" W.P. M.E.B.
 OUTSIDE DROP SIDING
 CEILING HEIGHT 10' 8"
 LIGHTING LAMPS.
 SANITARY FACILITIES OUTSIDE TOILETS.

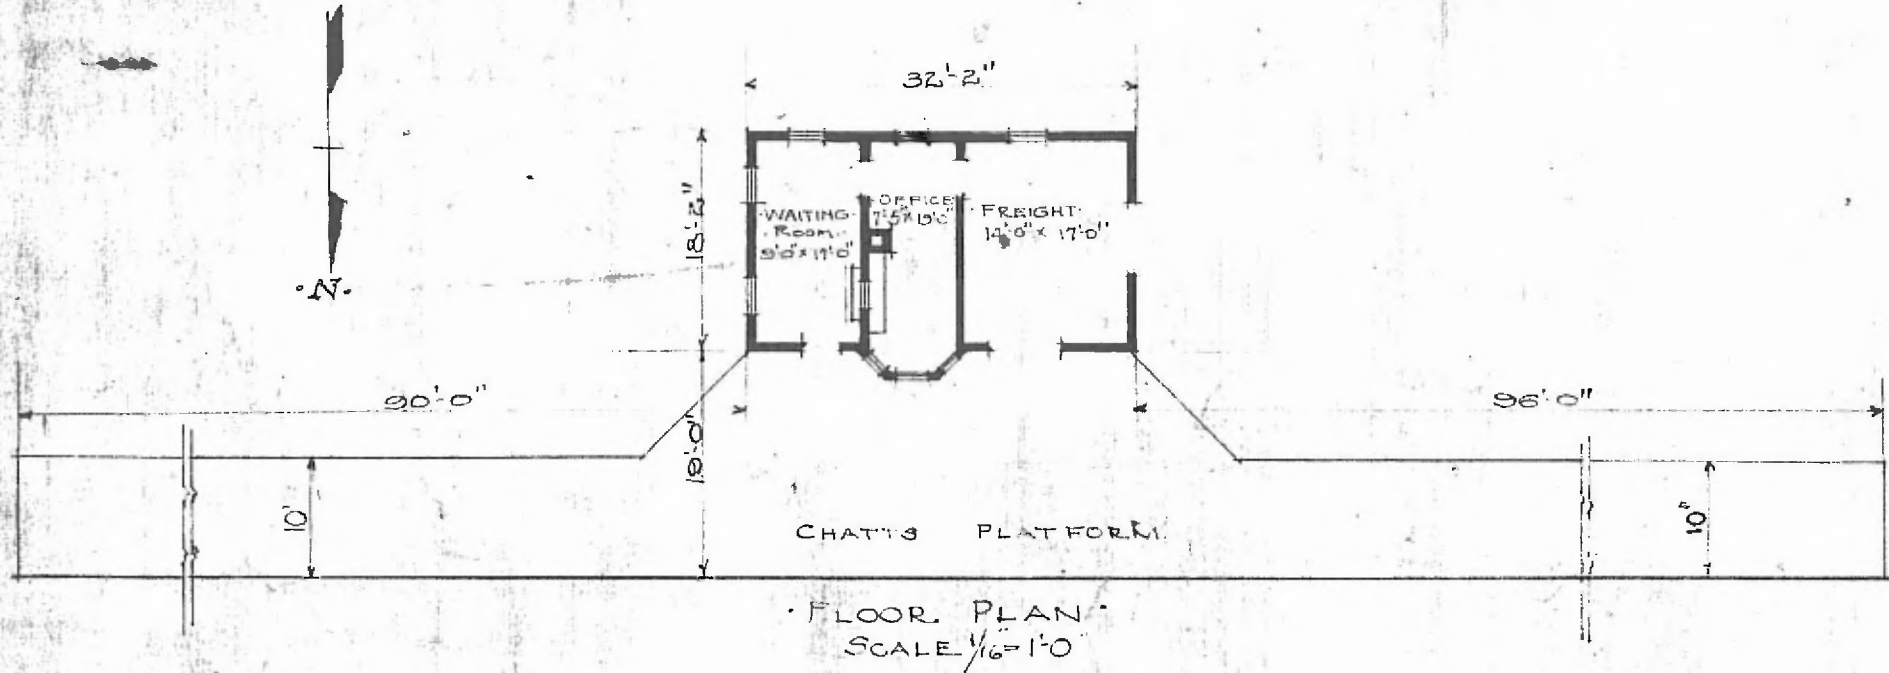

COMBINATION STATION
 DENNIS KANS.

Nov. 8, 1919.